


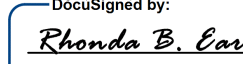

MATCHLINE
-L- STA 429+00+/-
SEE SHEET TMP-56

MATCHLINE
-L- STA 442+00+/-
SEE SHEET TMP-58

REMOVE CONFLICTING PAVEMENT MARKING.

<p>DOCUMENT NOT CONSIDERED FINAL UNLESS ALL SIGNATURES COMPLETED</p> <p>APPROVED:  <small>Rhonda B. Early</small> <small>FSMCAFSAC88F48A</small></p> <p>DATE: 7/5/2016</p>			<p>TRANSPORTATION MANAGEMENT PLAN</p> <p>PHASE III DETAIL</p>

3:30:09 PM
3:\TC\N_R2915C_Tc_P3D14.dgn
\$\$\$\$\$USERNAME\$\$\$\$\$