

PHASE III
STEP 6D

3:30:35 PM
\\TCN\R2915C\c_P3D16.dgn
\$\$\$\$\$USERNAME\$\$\$\$\$


HNTB
HNTB NORTH CAROLINA, P.C.
343 E. Six Forks Road, Suite 200
Raleigh, North Carolina 27609
NC License No: C-1554

DOCUMENT NOT CONSIDERED FINAL
UNLESS ALL SIGNATURES COMPLETED

APPROVED BY:
Rhonda B. Early
F34CASPAC08F48A

DATE:
7/2/2016

NORTH CAROLINA
PROFESSIONAL
ENGINEER
RHONDA B. EARLY
SEAL
023521

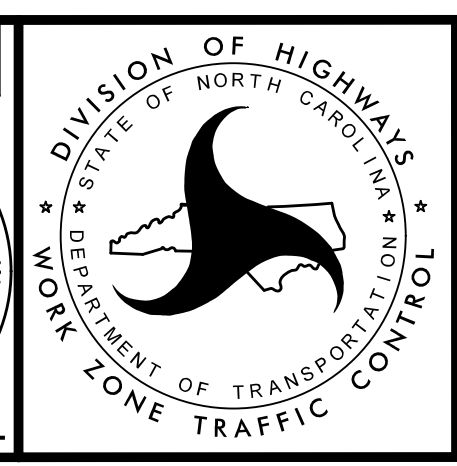

TRANSPORTATION
MANAGEMENT PLAN

PHASE III
DETAIL