

3:31:07 PM
3:\TC\PROJECTS\R2915C_Tc_P4_0V.dgn
\$\$\$\$\$USERNAME\$\$\$\$\$


HNTB HNTB NORTH CAROLINA, P.C.
343 E. Six Forks Road, Suite 200
Raleigh, North Carolina 27609
NC License No: C-1554

DOCUMENT NOT CONSIDERED FINAL
UNLESS ALL SIGNATURES COMPLETED

APPROVED BY:
Rhonda B. Early
FS34C4FSACBFB48A...

DATE:
7/2/2016

NORTH CAROLINA
PROFESSIONAL
ENGINEER
RHONDA B. EARLY
SEAL
023521

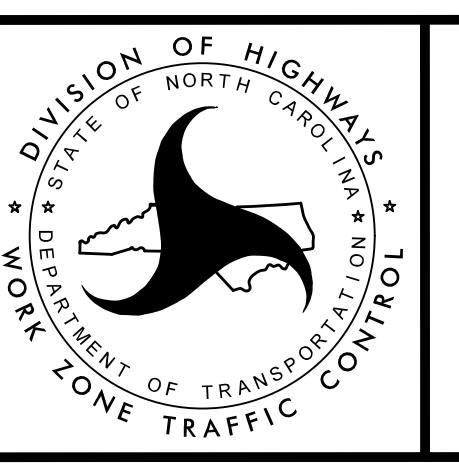

TRANSPORTATION
MANAGEMENT PLAN

PHASE IV OVERVIEW

SHEET 1 OF 3