


3:31:09 PM
\\TCN\R2915C_TC_P4_0V.dgn
\$\$\$\$\$USERNAME\$\$\$\$\$

HNTB
 HNTB NORTH CAROLINA, P.C.
 343 E. Six Forks Road, Suite 200
 Raleigh, North Carolina 27609
 NC License No: C-1554

**DOCUMENT NOT CONSIDERED FINAL
UNLESS ALL SIGNATURES COMPLETED**

APPROVED BY:
Rhonda B. Early
 F34CAF5AC6BF48A
 ENGINEER
 SEAL
 023521
 DATE: 7/2/2016

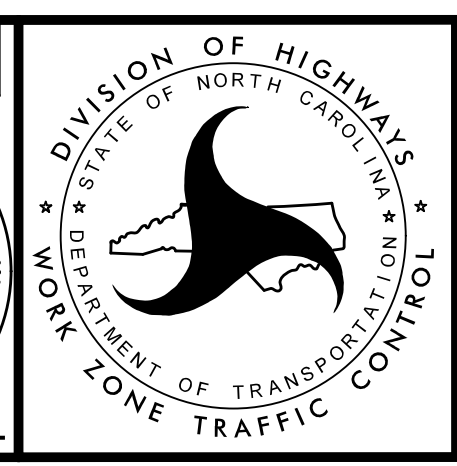

**TRANSPORTATION
MANAGEMENT PLAN
PHASE IV OVERVIEW**

SHEET 3 OF 3