

REMOVE CONFLICTING PAVEMENT MARKING.

3:31:36 PM
3:\TC\N\2915C_Tc_P4D02.dgn
\$\$\$\$\$USERNAME\$\$\$\$\$


HNTB
HNTB NORTH CAROLINA, P.C.
343 E. Six Forks Road, Suite 200
Raleigh, North Carolina 27609
NC License No: C-1554

DOCUMENT NOT CONSIDERED FINAL
UNLESS ALL SIGNATURES COMPLETED

APPROVED by:
Rhonda B. Early
F5MCAF5AC0BF48A...

DATE:
7/2/2016

SEAL
NORTH CAROLINA
PROFESSIONAL
ENGINEER
RHONDA B. EARLY
023521

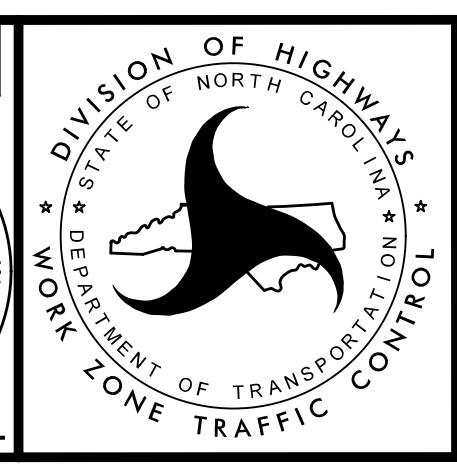

TRANSPORTATION
MANAGEMENT PLAN
PHASE IV
DETAIL