


PHASE IV
STEP 2

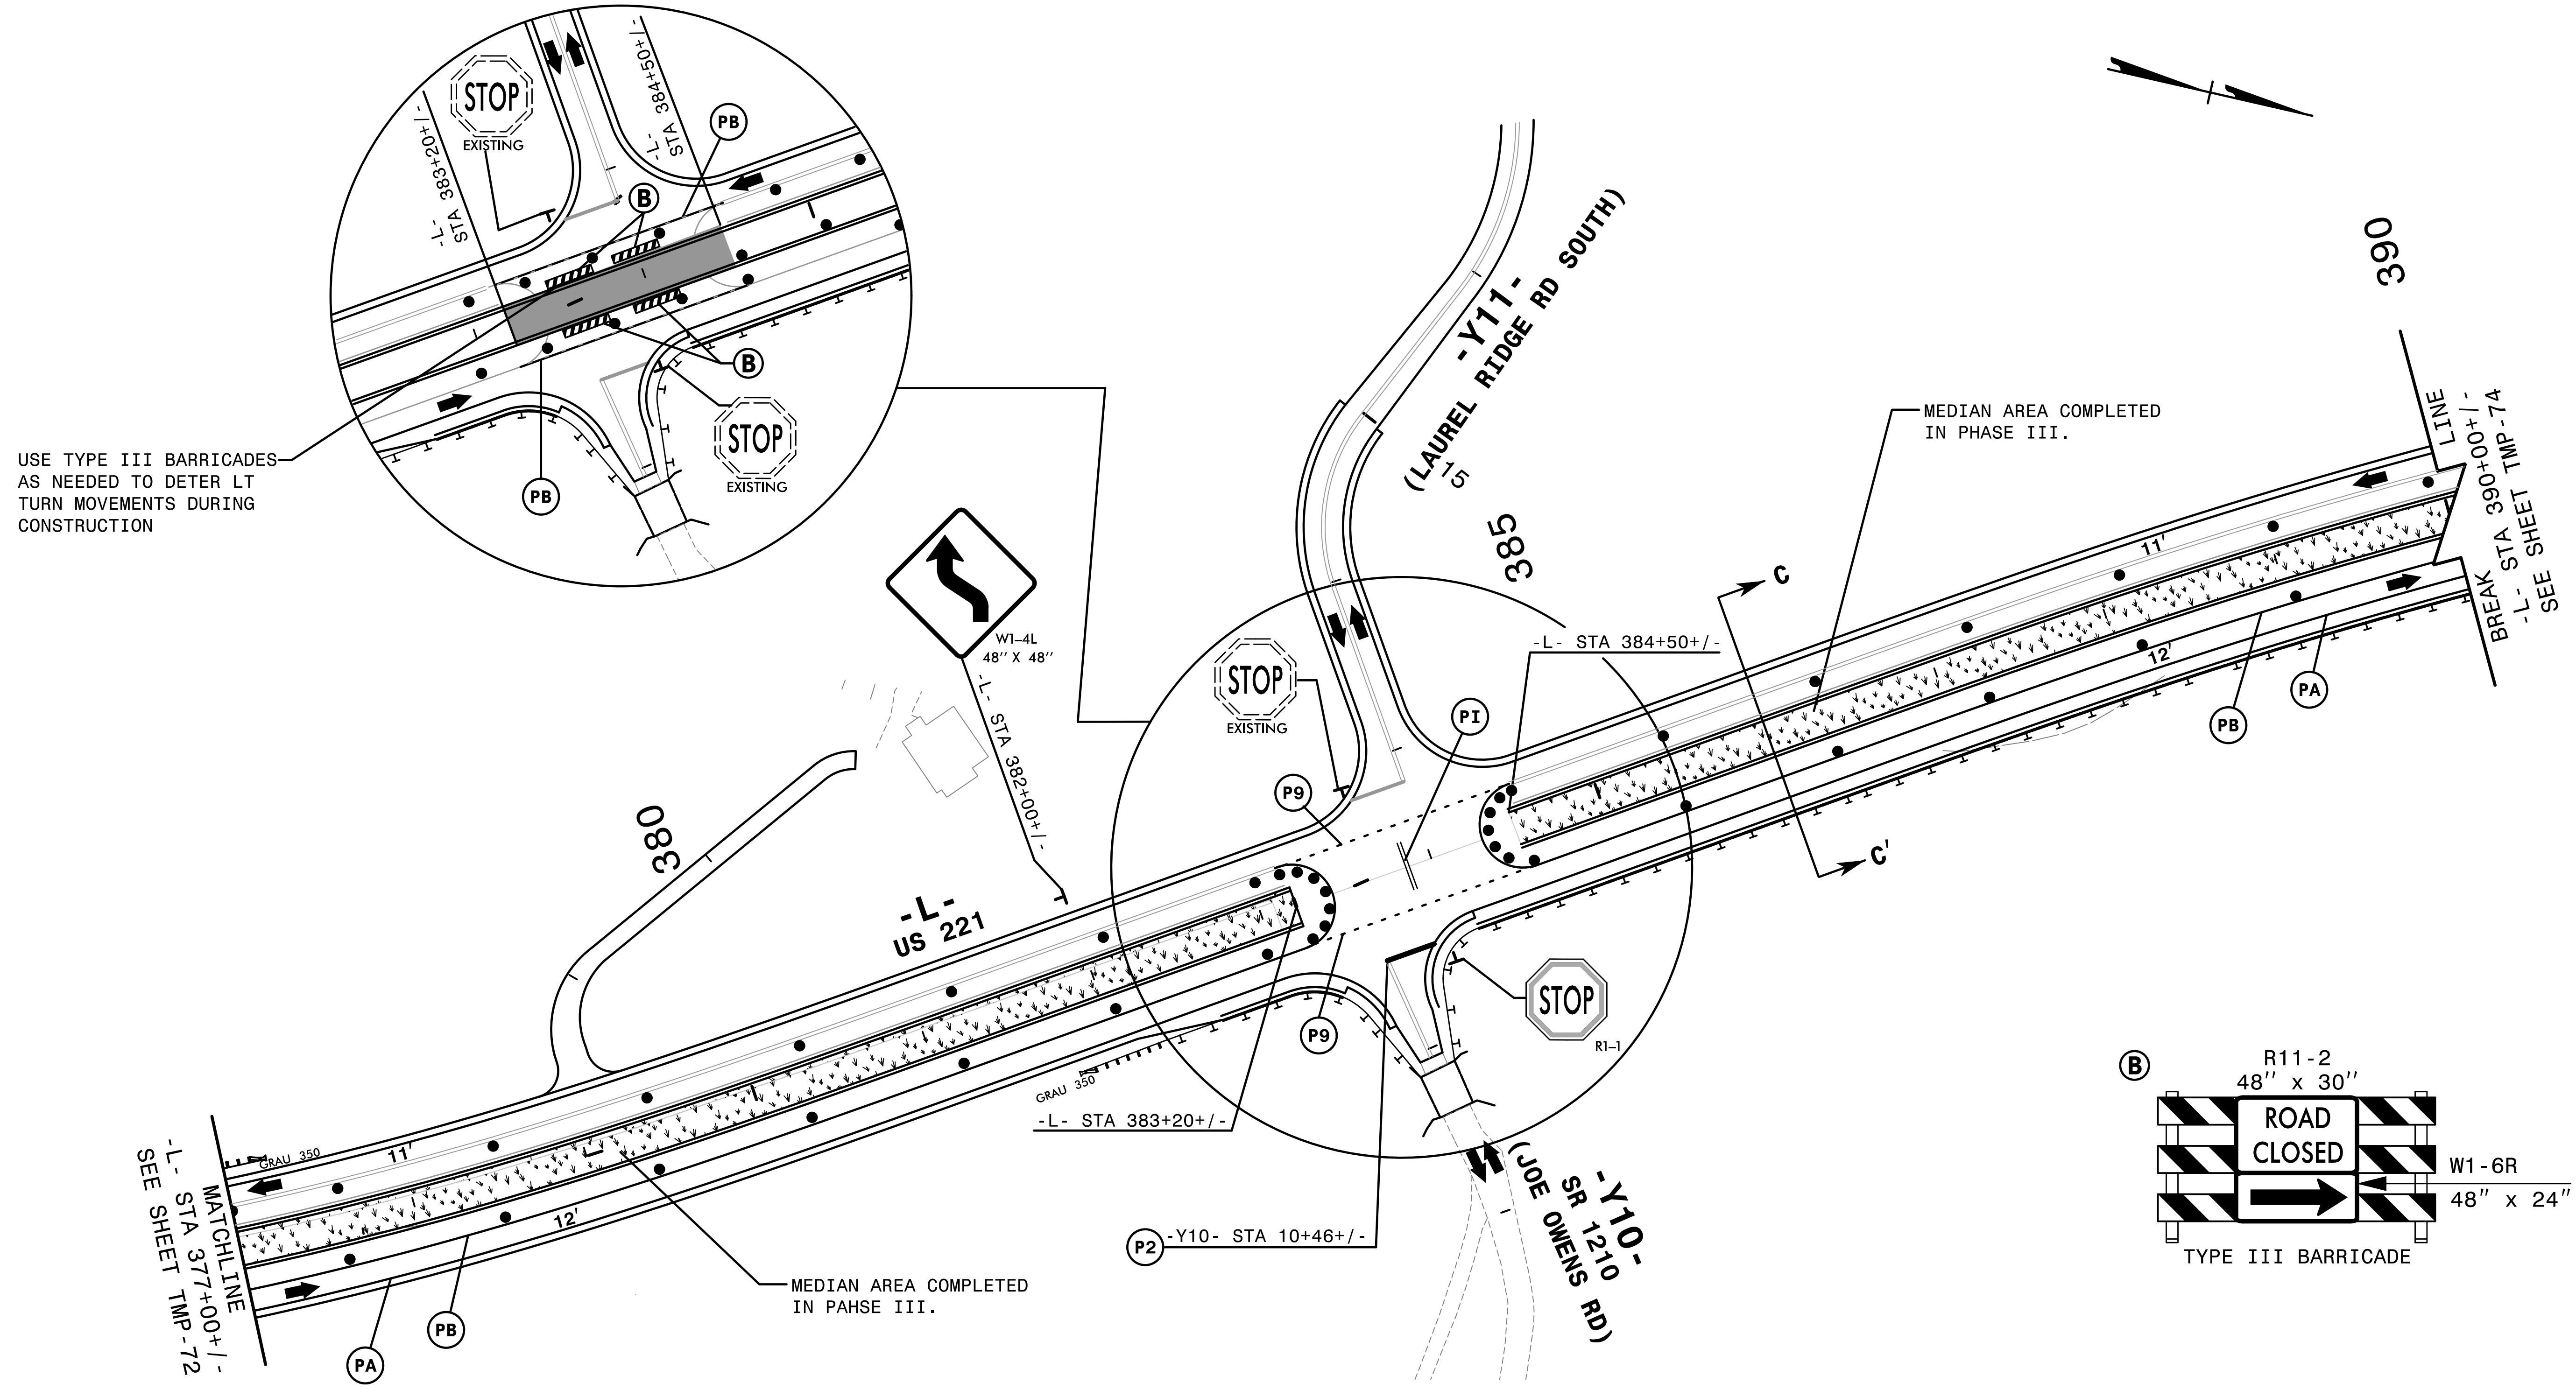


USE TYPE III BARRICADES AS NEEDED TO DETER LT TURN MOVEMENTS DURING CONSTRUCTION

MEDIAN AREA COMPLETED IN PHASE III.

MEDIAN AREA COMPLETED IN PHASE III.

MATCHLINE
-L- STA 377+00+/-
SEE SHEET TMP-72

LINE
BREAK STA 390+00+/-
-L- STA 390+00+/-
SEE SHEET TMP-74

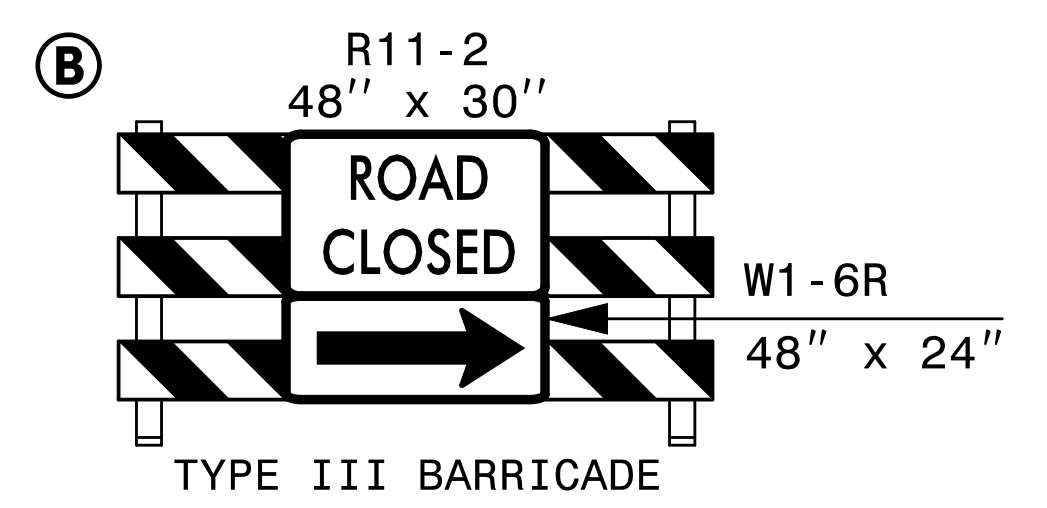

REFER TO SHEET TMP-78 FOR CUT SECTION(S).

REMOVE CONFLICTING PAVEMENT MARKING.

DOCUMENT NOT CONSIDERED FINAL
UNLESS ALL SIGNATURES COMPLETED

APPROVED: *Rhonda B. Early*
F34CAF5AC8BF48A...
DATE: 7/2/2016

NORTH CAROLINA
PROFESSIONAL
ENGINEER
R11-2
SEAL
023521
RHONDA B. EARLY

DIVISION OF HIGHWAYS
STATE OF NORTH CAROLINA
DEPARTMENT OF TRANSPORTATION
WORK ZONE TRAFFIC CONTROL

TRANSPORTATION
MANAGEMENT PLAN
PHASE IV
DETAIL

HNTB

HNTB NORTH CAROLINA, P.C.
343 E. Six Forks Road, Suite 200
Raleigh, North Carolina 27609
NC License No: C-1554

3:33:32 PM
3:\TC\2915C\Tc_P4D10.dgn
\$\$\$\$\$USERNAME\$\$\$\$\$