

PHASE IV
STEP 2
(INSET FOR TMP-74 & TMP-75)


REMOVE CONFLICTING PAVEMENT MARKING.

DOCUMENT NOT CONSIDERED FINAL
UNLESS ALL SIGNATURES COMPLETED

APPROVED:
Rhonda B. Early
F34CAF5AC6BF48A

DATE:
7/2/2016

NORTH CAROLINA
PROFESSIONAL
ENGINEER
RHONDA B. EARLY
SEAL
023521

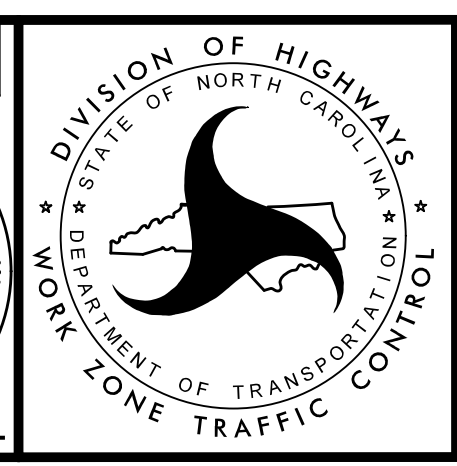

TRANSPORTATION
MANAGEMENT PLAN

PHASE IV
DETAIL

HNTB

HNTB NORTH CAROLINA, P.C.
343 E. Six Forks Road, Suite 200
Raleigh, North Carolina 27609
NC License No: C-1554

3:34:01 PM
3:\TC\N\2915C_Tc_P4D13a.dgn
\$\$\$\$\$USERNAME\$\$\$\$\$