


3:35:15 PM  
\\TC\p\2915C\_Tc\_P5\_0V.dgn  
\$\$\$\$\$USERNAME\$\$\$\$\$

**HNTB**  
 HNTB NORTH CAROLINA, P.C.  
 343 E. Six Forks Road, Suite 200  
 Raleigh, North Carolina 27609  
 NC License No: C-1554

**DOCUMENT NOT CONSIDERED FINAL  
UNLESS ALL SIGNATURES COMPLETED**

APPROVED:  
 Discussed by:  
*Rhonda B. Early*  
 P34CAFAC8BF48A  
 DATE:  
 7/2/2016

**NORTH CAROLINA  
PROFESSIONAL  
ENGINEER  
RHONDA B. EARLY  
SEAL  
023521**

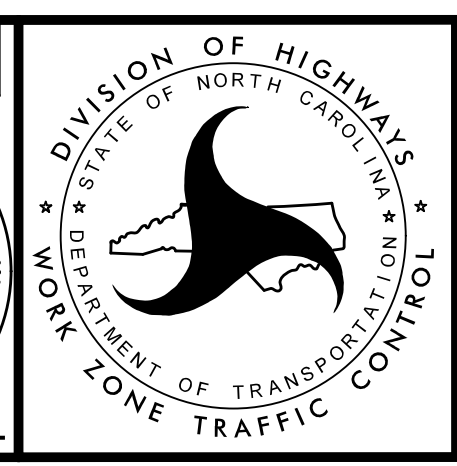

TRANSPORTATION  
MANAGEMENT PLAN

**PHASE V OVERVIEW**

SHEET 1 OF 3