


3:35:15 PM  
3:\TC\RD2915C\TC\_P5\_0V.dgn  
\$\$\$\$\$USERNAME\$\$\$\$\$

**HNTB**  
 HNTB NORTH CAROLINA, P.C.  
 343 E. Six Forks Road, Suite 200  
 Raleigh, North Carolina 27609  
 NC License No: C-1554

DOCUMENT NOT CONSIDERED FINAL  
 UNLESS ALL SIGNATURES COMPLETED

APPROVED: *Rhonda B. Early*  
 DATE: 7/2/2016

PROFESSIONAL ENGINEER  
 SEAL  
 023521  
 RHONDA B. EARLY

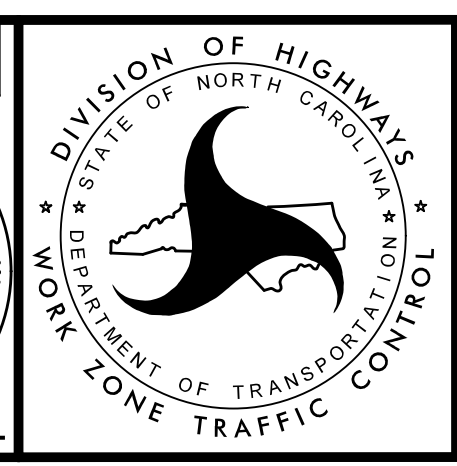

TRANSPORTATION  
 MANAGEMENT PLAN

PHASE V OVERVIEW

SHEET 2 OF 3