

3:35:32 PM
 \\TC\p\R2915C\c_P5D01.dgn
 \$\$\$USERNAME\$\$\$

REMOVE CONFLICTING PAVEMENT MARKING.


HNTB

HNTB NORTH CAROLINA, P.C.
 343 E. Six Forks Road, Suite 200
 Raleigh, North Carolina 27609
 NC License No: C-1554

DOCUMENT NOT CONSIDERED FINAL
UNLESS ALL SIGNATURES COMPLETED

APPROVED:
 Rhonda B. Early
 F34CAF5AC6BF48A
 ENGINEER
 SEAL
 023521

DATE:
 7/2/2016

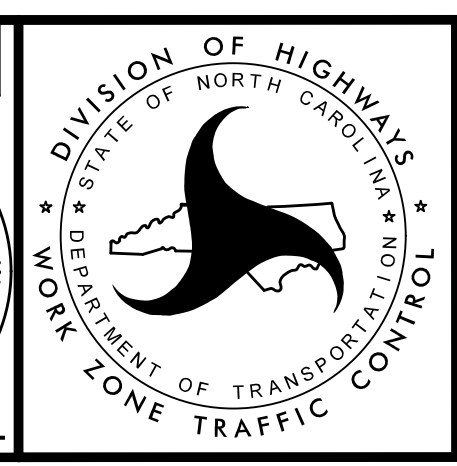

TRANSPORTATION
MANAGEMENT PLAN

PHASE V
DETAIL