

PHASE V
STEP 2
(INSET FOR SHEET TMP-82)

3:35:47 PM
\\TC\p\2915C\TC_P5D01A.dgn
\$\$\$\$\$USERNAME\$\$\$\$\$


HNTB
HNTB NORTH CAROLINA, P.C.
343 E. SIX FORKS ROAD, SUITE 200
RALEIGH, NORTH CAROLINA 27609
NC LICENSE NO: C-1554

DOCUMENT NOT CONSIDERED FINAL
UNLESS ALL SIGNATURES COMPLETED

APPROVED BY:
Rhonda B. Early
F34CAFAC6BF48A

DATE:
7/2/2016

PROFESSIONAL ENGINEER
SEAL
023521
RHONDA B. EARLY

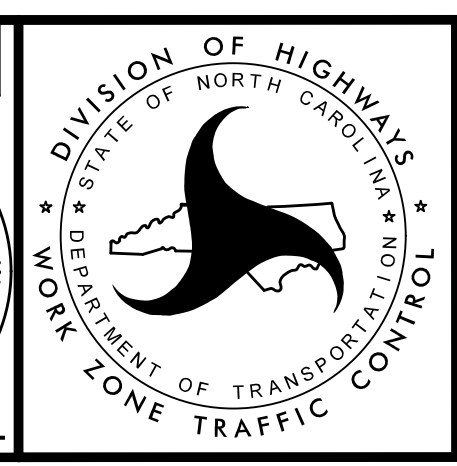

TRANSPORTATION
MANAGEMENT PLAN

PHASE V
DETAIL