

3:37:23 PM
\\TC\N\R2915C\TC_P5D08.dgn
\$\$\$\$\$USERNAME\$\$\$\$\$


HNTB
 HNTB NORTH CAROLINA, P.C.
 343 E. Six Forks Road, Suite 200
 Raleigh, North Carolina 27609
 NC License No: C-1554

REMOVE CONFLICTING PAVEMENT MARKING.

DOCUMENT NOT CONSIDERED FINAL
UNLESS ALL SIGNATURES COMPLETED

APPROVED: *Rhonda B. Early*
 F34CAF5ACBDF48A
 DATE: 7/2/2016

PROFESSIONAL ENGINEER
 NORTH CAROLINA
 SEAL
 023521
 RHONDA B. EARLY

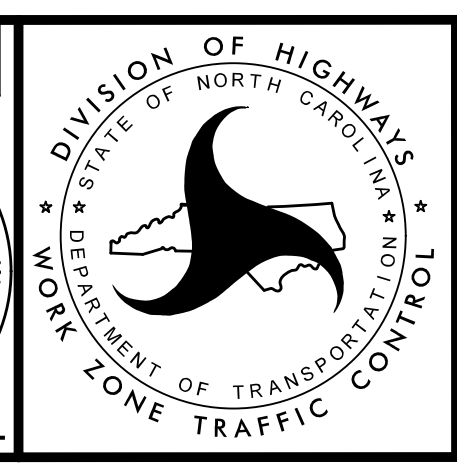

TRANSPORTATION
MANAGEMENT PLAN

**PHASE V
DETAIL**