


PHASE V
STEP 2
(INSET FOR SHEET TMP-87)

REMOVE CONFLICTING PAVEMENT MARKING.

DOCUMENT NOT CONSIDERED FINAL
UNLESS ALL SIGNATURES COMPLETED

APPROVED:
Rhonda B. Early
7/2/2016

PROFESSIONAL ENGINEER
SEAL
023521
RHONDA B. EARLY

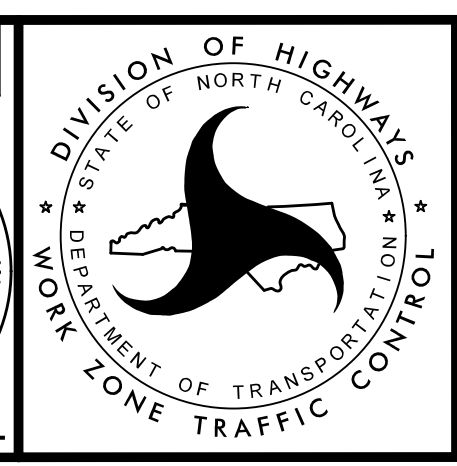

TRANSPORTATION
MANAGEMENT PLAN
PHASE V
DETAIL

HNTB

HNTB NORTH CAROLINA, P.C.
343 E. Six Forks Road, Suite 200
Raleigh, North Carolina 27609
NC License No: C-1554

3:37:37 PM
3:\TCP\2915C_tcp_P5D08a.dgn
\$\$\$\$\$USERNAME\$\$\$\$\$