
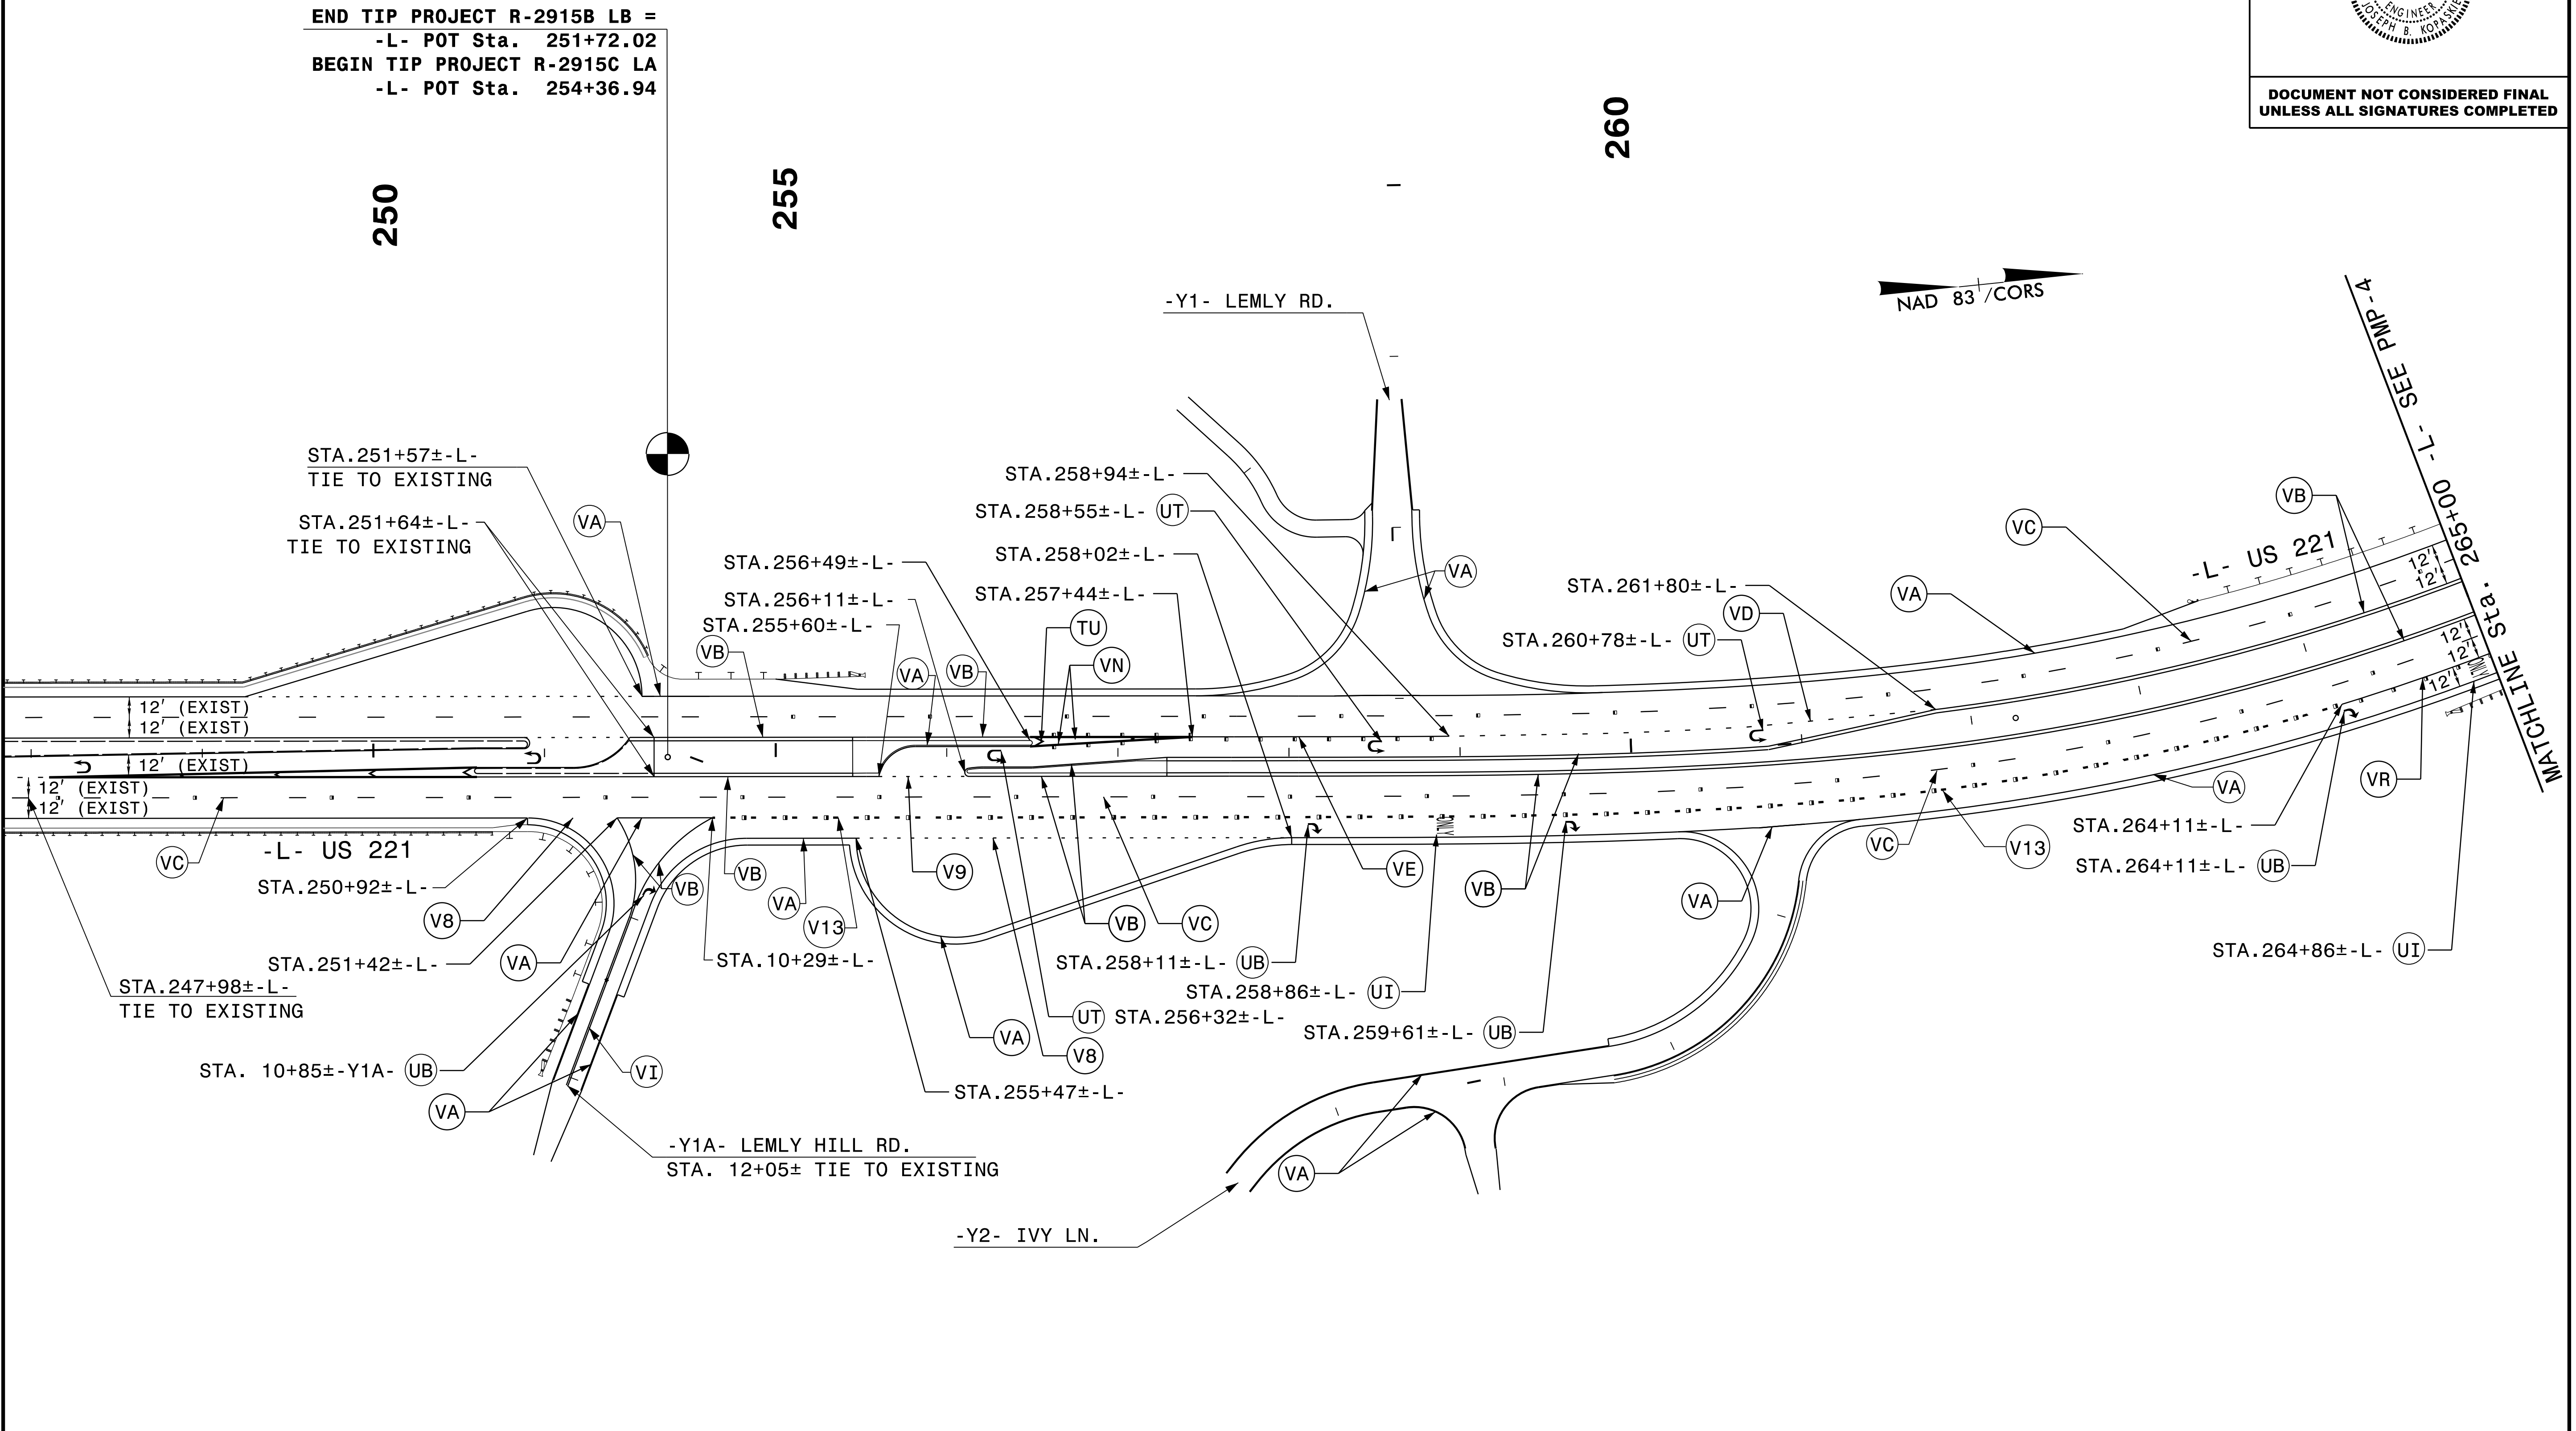


TIP NO.	SHEET NO.
R-2915C	PMP-3
APPROVED: <i>Joseph Kopaskie</i>	
DATE: 6/29/2016	
SEAL	
	
DOCUMENT NOT CONSIDERED FINAL UNLESS ALL SIGNATURES COMPLETED	



PAVEMENT MARKING DETAIL

6/29/2016 Pavement Marking PMP-3.dgn USER: nejs