
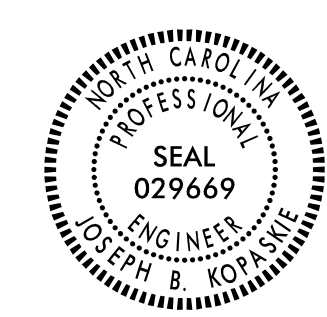
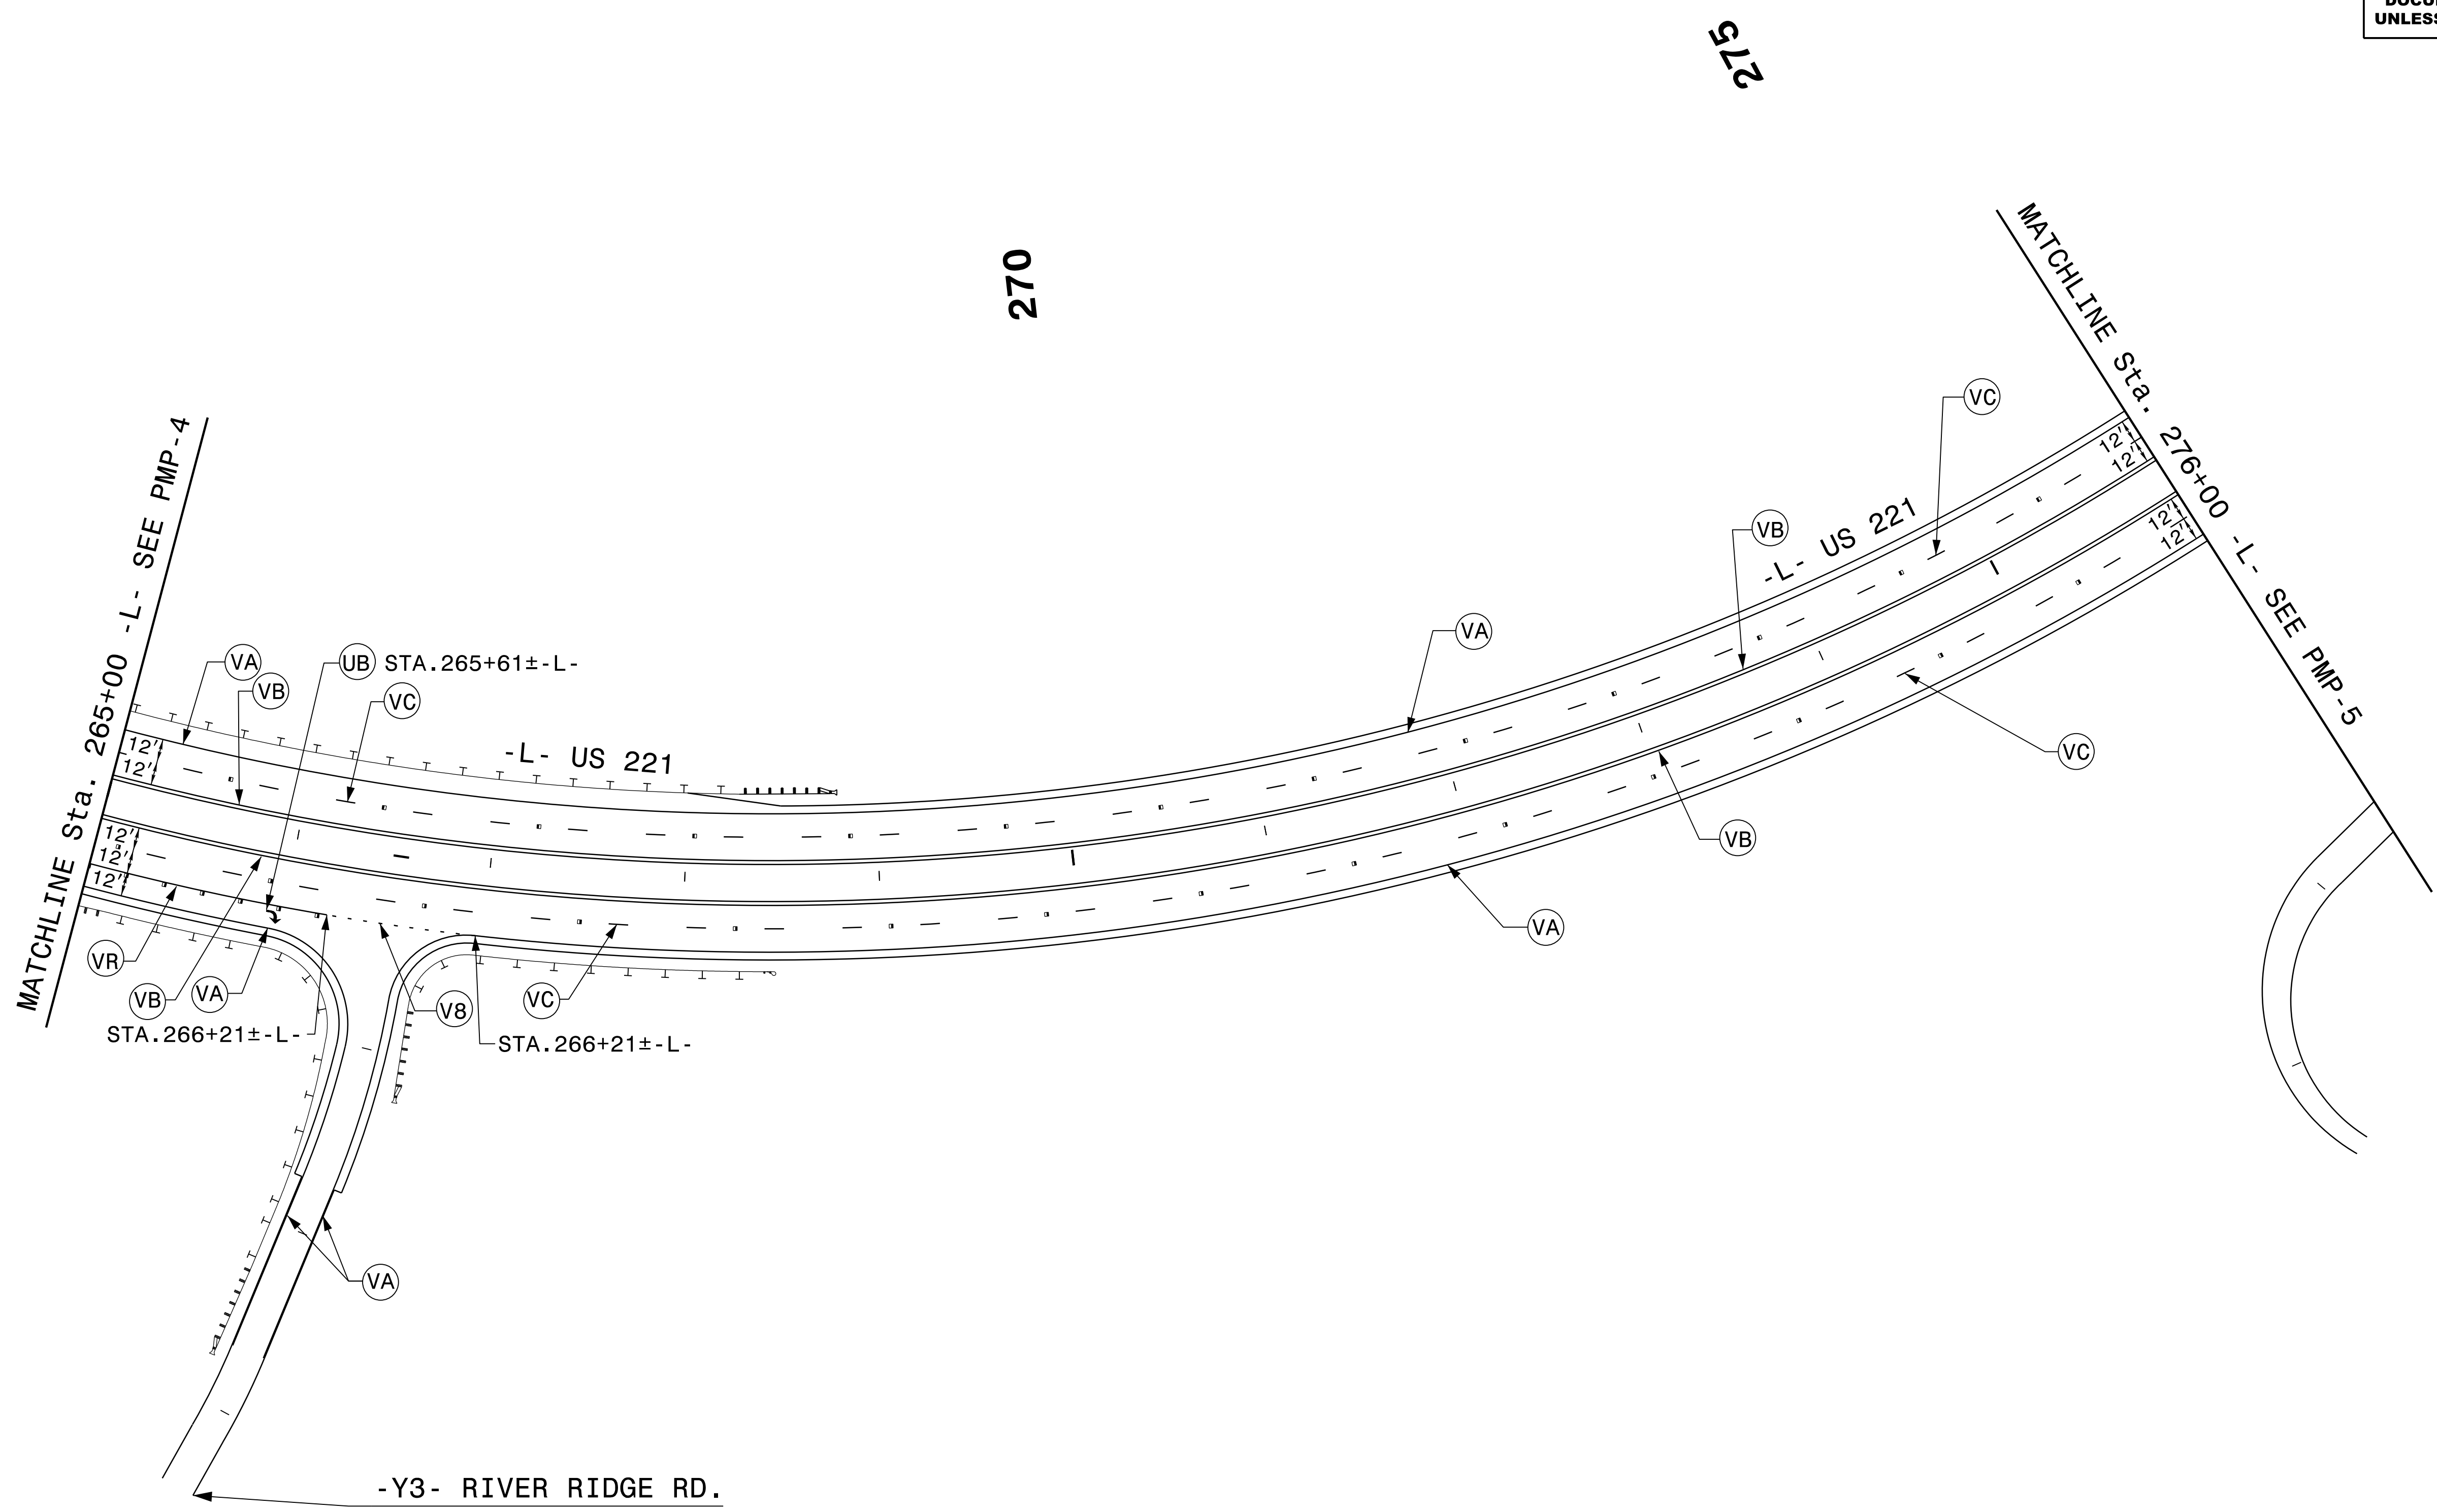


TIP NO. R-2915C	SHEET NO. PMP-4
APPROVED: <i>Joseph Kopaskie</i> <small>SCDREAEF89ASFA...</small>	
DATE: 6/29/2016	
SEAL	
	
DOCUMENT NOT CONSIDERED FINAL UNLESS ALL SIGNATURES COMPLETED	

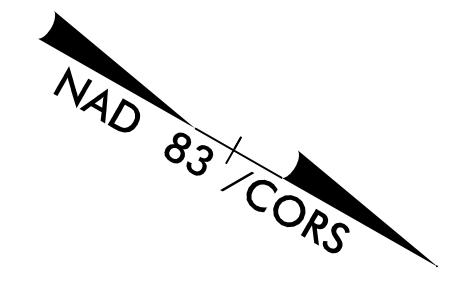

270

275

6/29/2016
6:29:16 PM
C:\Users\jcopaskie\Documents\Project\PM-4.dgn
USBR\Reigs

PAVEMENT MARKING DETAIL