
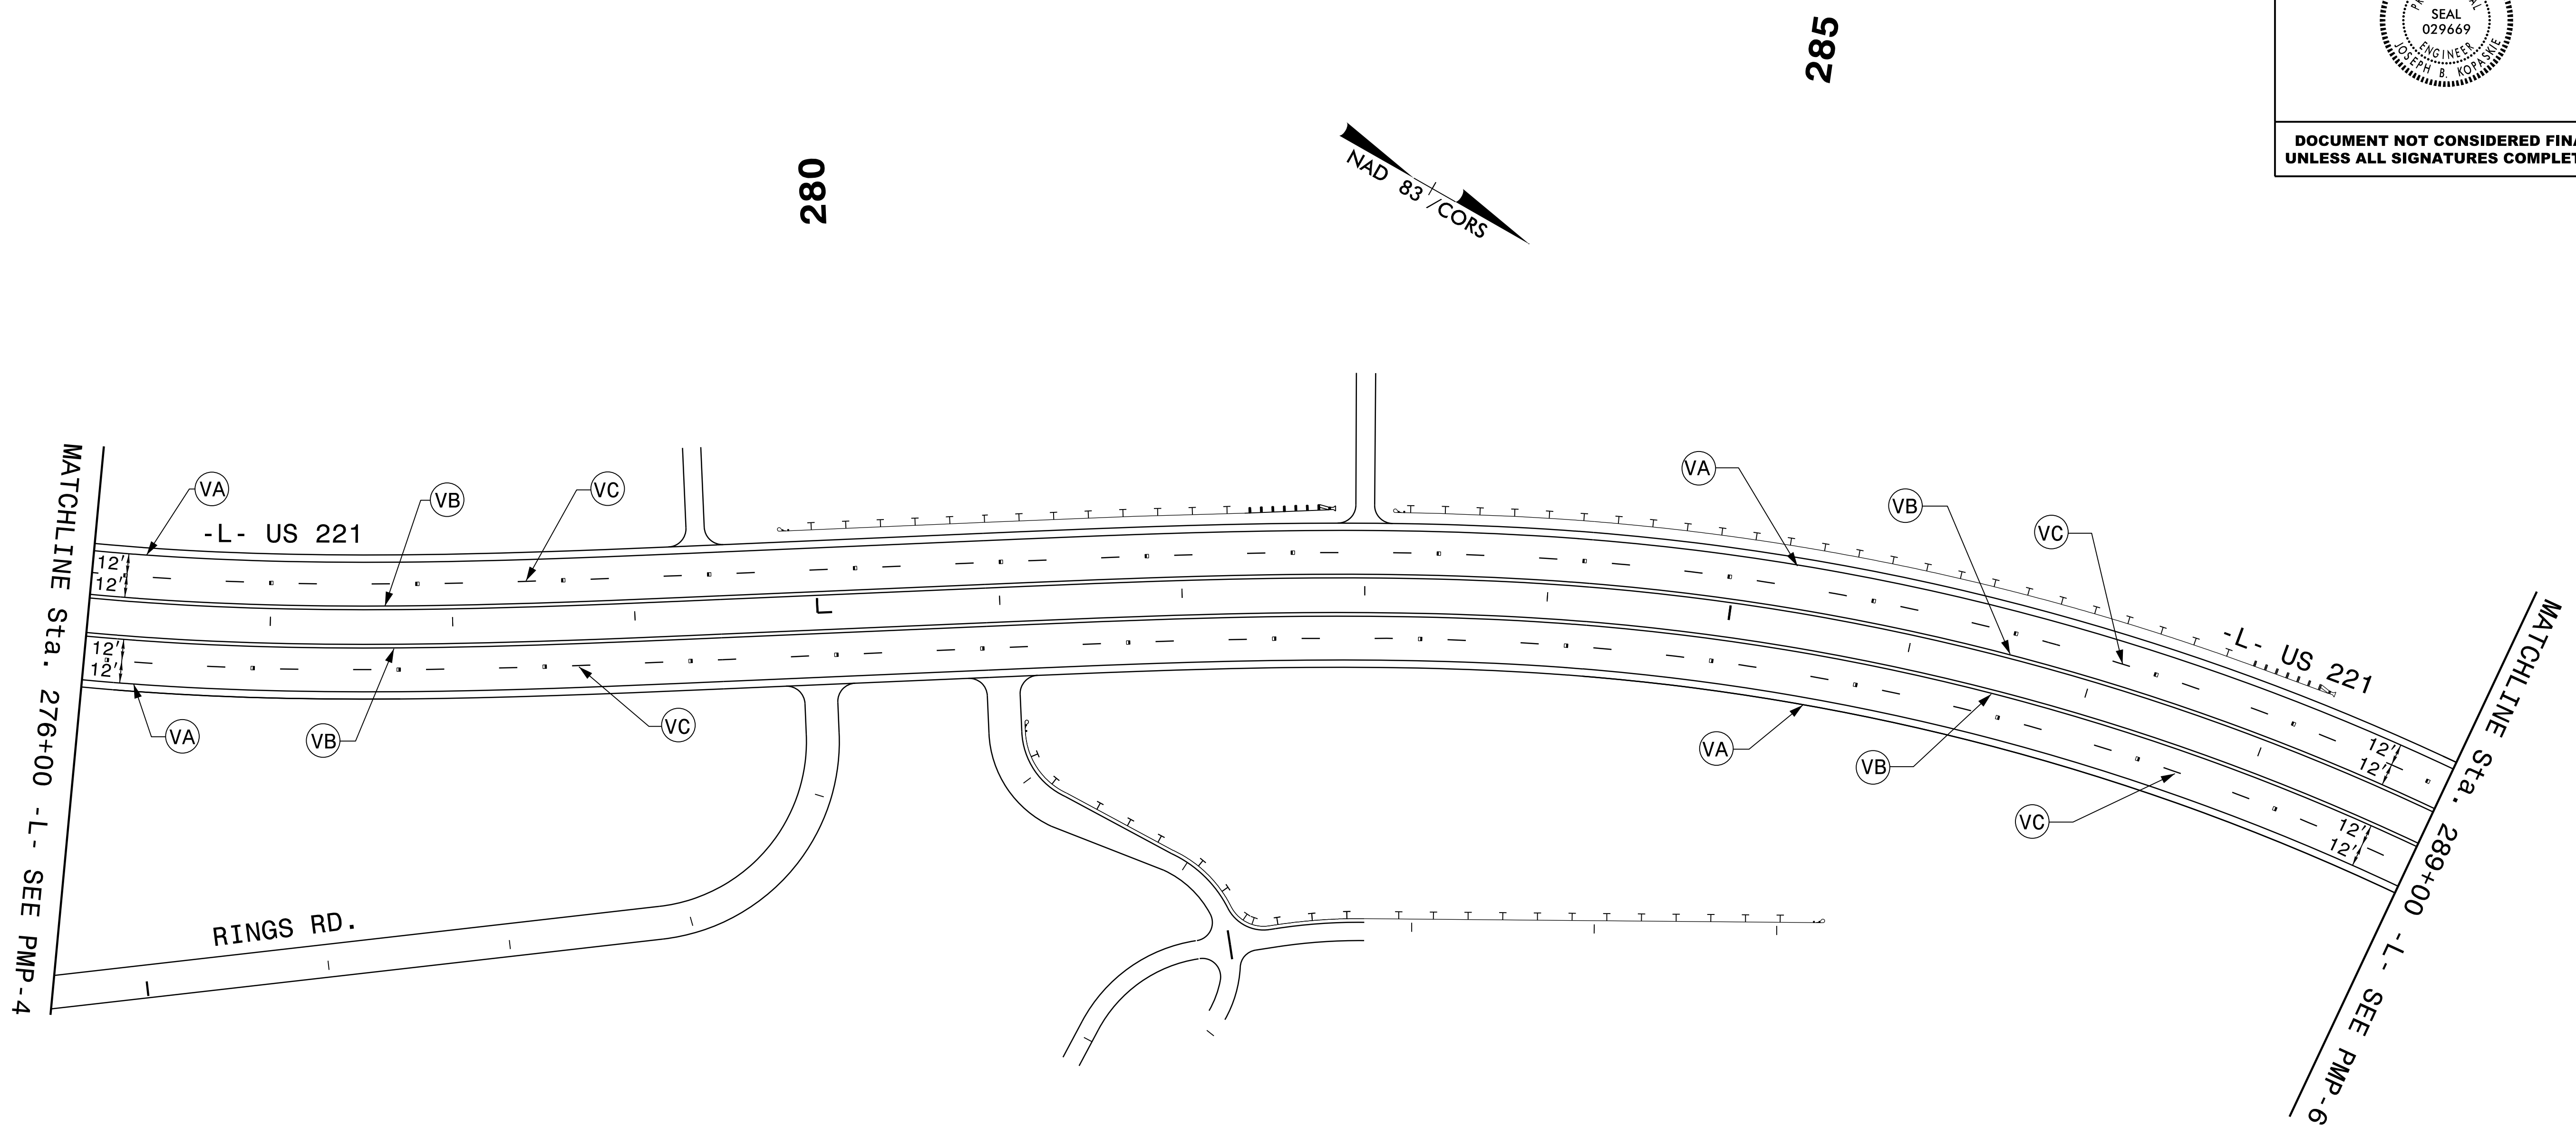


|   |                    |
|---|--------------------|
| TIP NO.<br>R-2915C  | SHEET NO.<br>PMP-5 |
| APPROVED: <i>Joseph Kopaskie</i><br><small>SC029669040A...</small>                  |                    |
| DATE: 6/29/2016   |                    |
| SEAL  |                    |
|  |                    |
| <b>DOCUMENT NOT CONSIDERED FINAL<br/>UNLESS ALL SIGNATURES COMPLETED</b>            |                    |



6/29/2016  
Pavement Marking\PM-5.dgn  
USER:Rejs

**PAVEMENT MARKING DETAIL**