

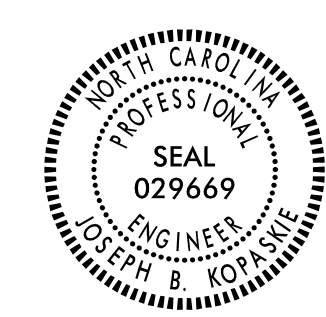


TIP NO. R-2915C	SHEET NO. PMP-8
APPROVED: <i>Joseph Kopaske</i> SCDREAEF89ASFA...	
DATE: 6/29/2016	
SEAL	
	
DOCUMENT NOT CONSIDERED FINAL UNLESS ALL SIGNATURES COMPLETED	

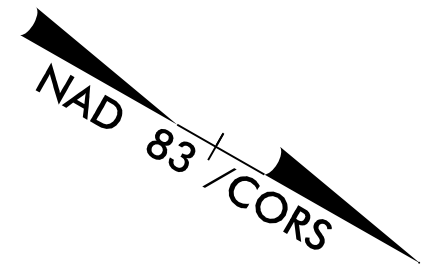

320

325

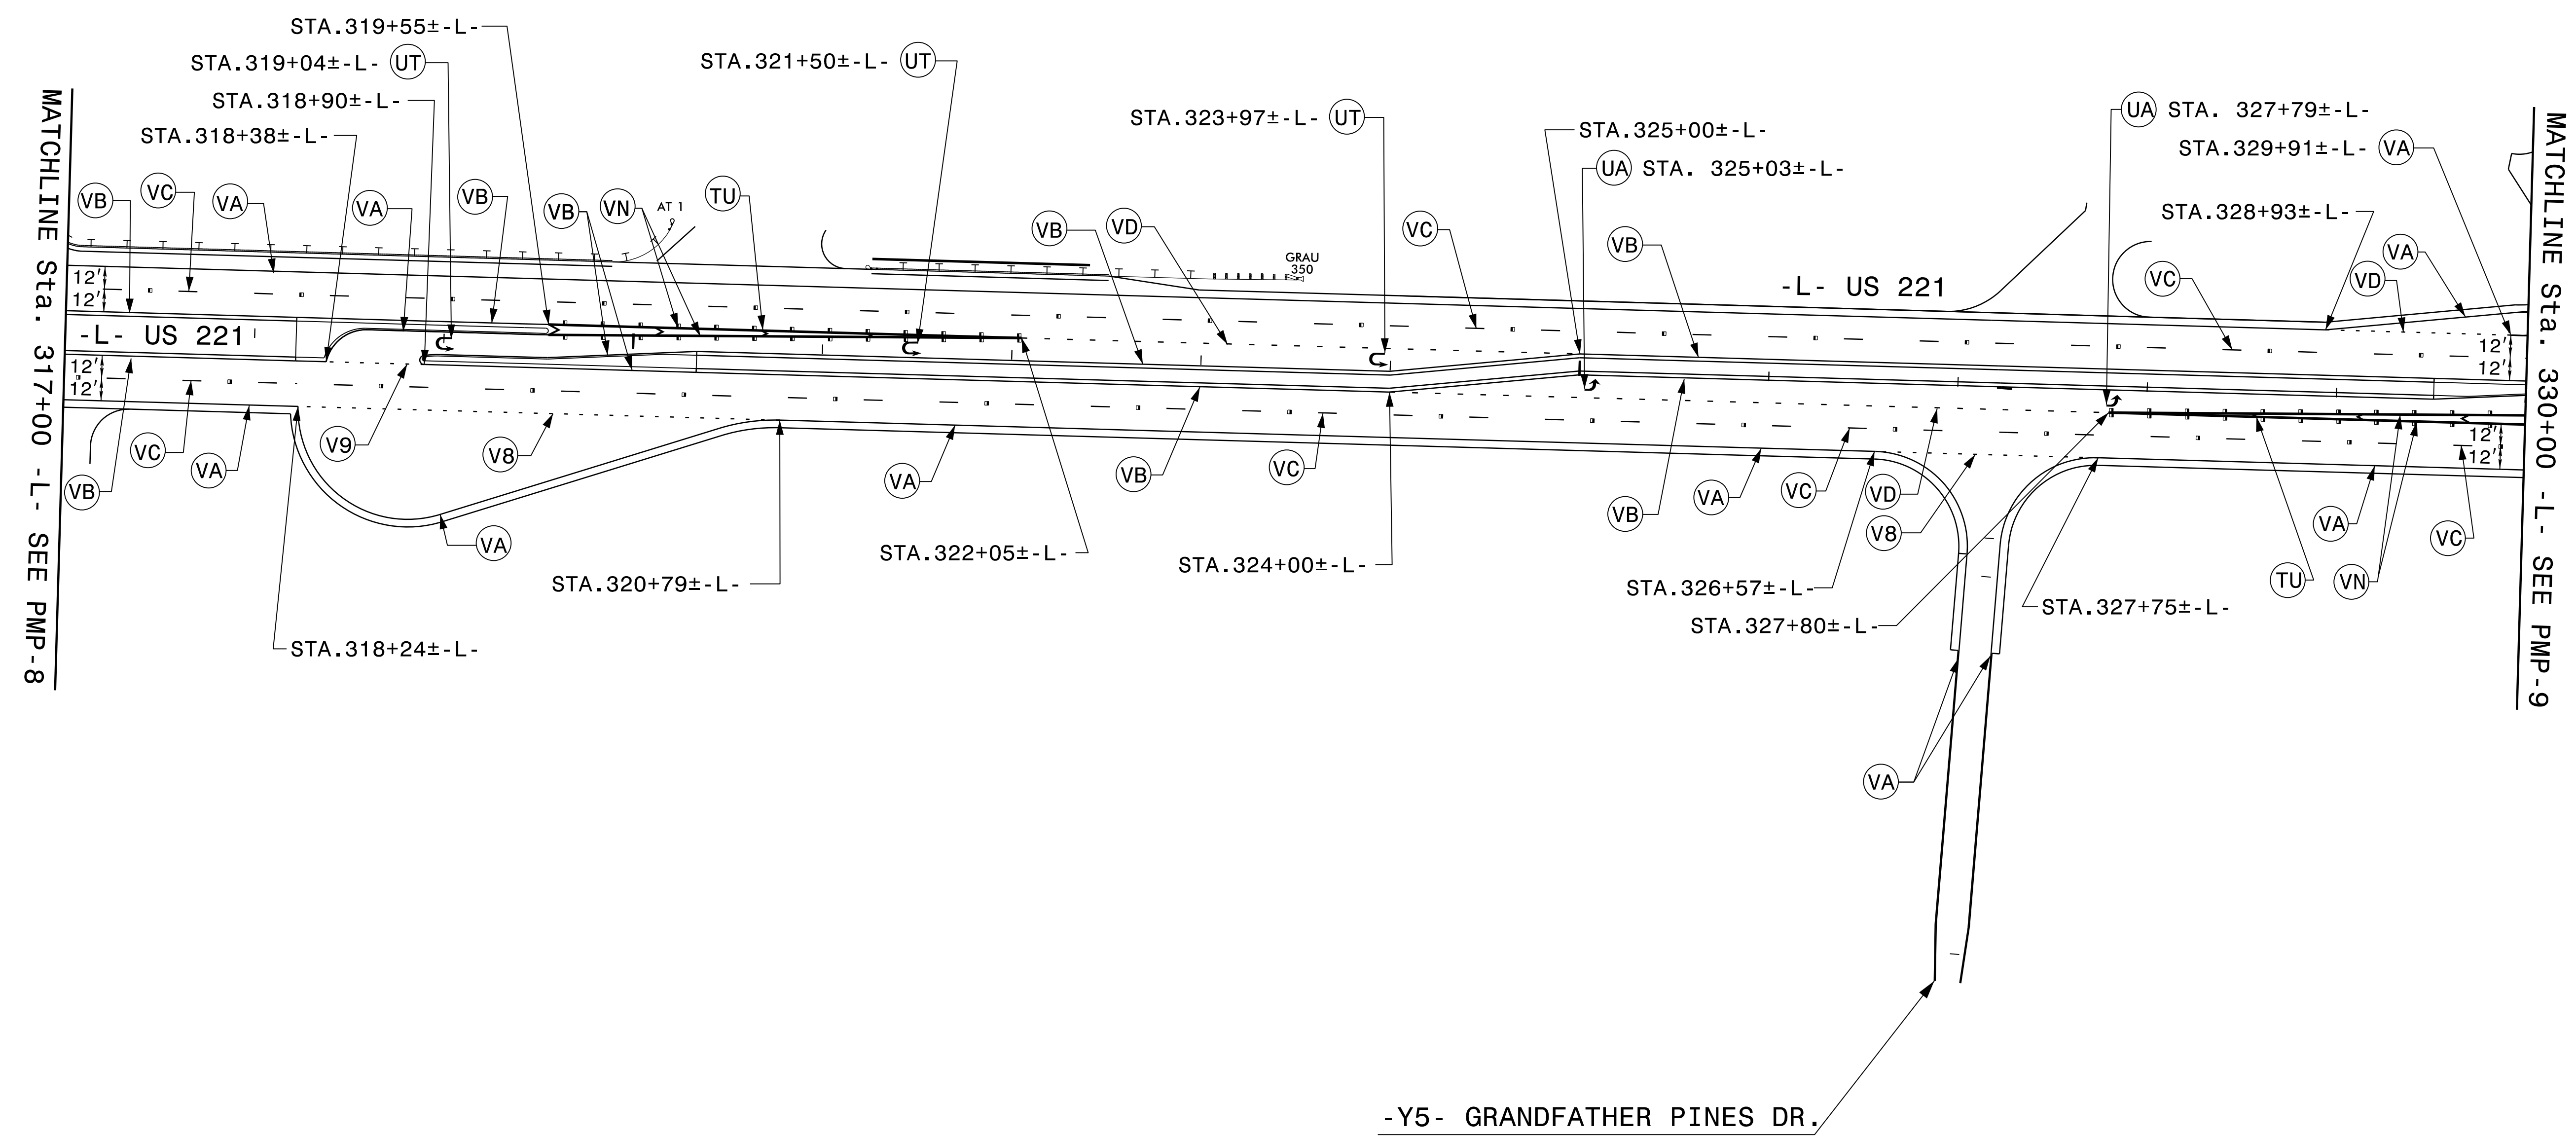

6/29/2016
Pavement Marking\PM-8.dgn
USER:Rejs

PAVEMENT MARKING DETAIL