
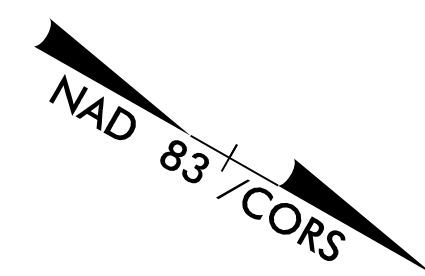
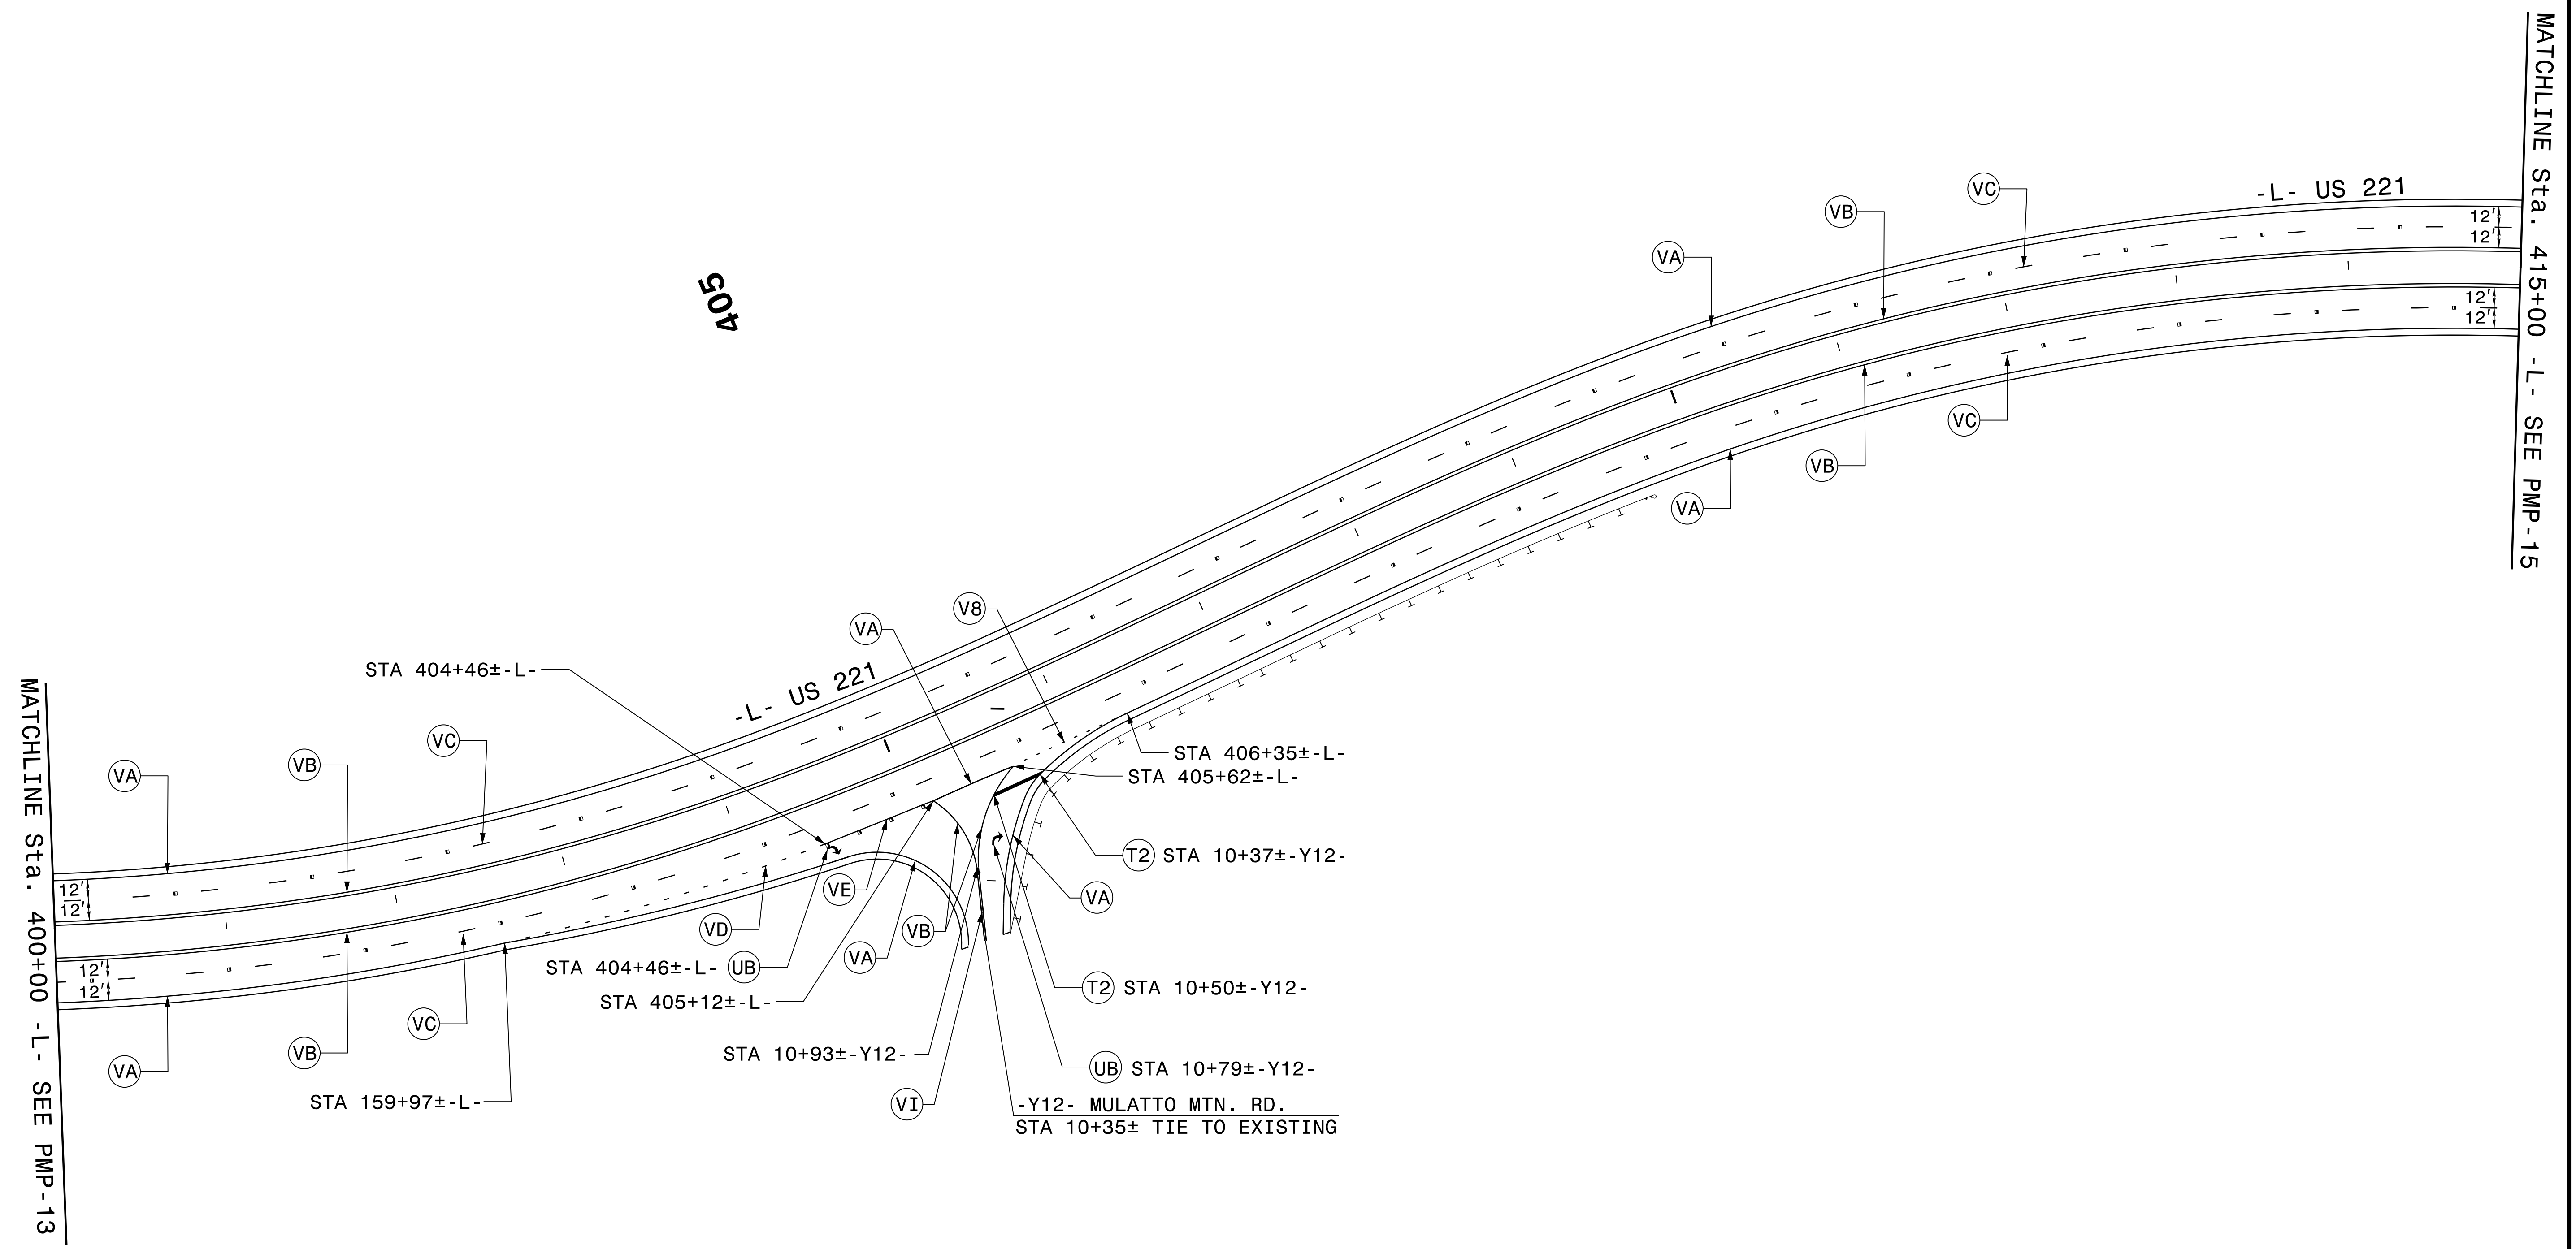


TIP NO. R-2915C	SHEET NO. PMP-14
APPROVED: <i>Joseph Kopaske</i> <small>SCDREAEF89ASFA...</small>	
DATE: 6/29/2016	
SEAL	
	
DOCUMENT NOT CONSIDERED FINAL UNLESS ALL SIGNATURES COMPLETED	



410

504



6/29/2016
Pavement Marking PMP-14.dgn
USER: rjg

PAVEMENT MARKING DETAIL