


8/17/99

PROJECT REFERENCE NO.	SHEET NO.
R-2915C	EC-04/CONST.04
RW SHEET NO.	
ROADWAY DESIGN ENGINEER	HYDRAULICS ENGINEER

 ENVIRONMENTALLY SENSITIVE AREA
SEE PROJECT SPECIAL PROVISIONS

INSTALL PIPE(S) IN JURISDICTIONAL AREAS WITHOUT IMPACTING STREAM UNTIL AREA STABILIZED AND ACCORDING TO NCDOT BEST MANAGEMENT PRACTICES FOR CONSTRUCTION AND MAINTENANCE ACTIVITIES MANUAL.

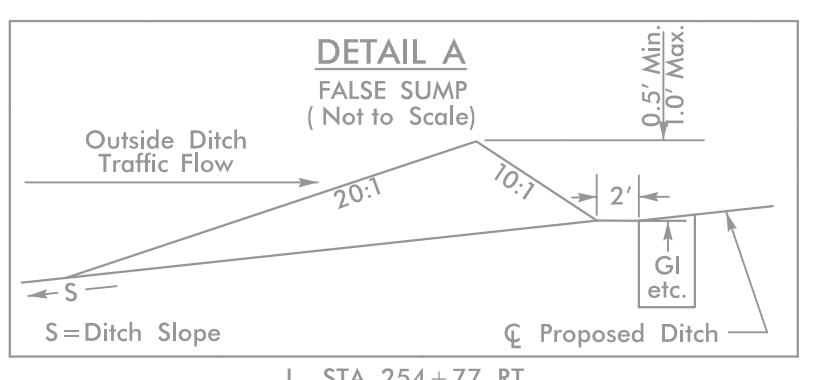

CLEARING AND GRUBBING
EROSION CONTROL FOR
CONSTRUCTION SHEET 04

NOTE:
PLACE TEMPORARY ROCK SEDIMENT DAMS TYPE - B AND TEMPORARY ROCK SILT CHECKS TYPE - A AT DRAINAGE OUTLETS.

END TIP PROJECT R-2915B LB
 -L- POT Sta. 251+72.02
 BEGIN TIP PROJECT R-2915C LA
 -L- POT Sta. 254+36.94

NAD 83
CORS

BEGIN CONSTRUCTION R-2915C
 -L- POT Sta. 249+86.19

45 x 15 x 3
Qty: 2 ID 4.1



40 x 15 x 3
Qty: 2 ID 4.3

CLASS '1' RIP-RAP
AT TEMP. PIPE OUTLET
EST. 4 TONS
EST. 12 SYGF

24 INCH TEMPORARY
PIPE
FOR CWD

60 x 15 x 3
Qty: 3 ID 4.2

50 x 15 x 3
Qty: 4 ID 4.4

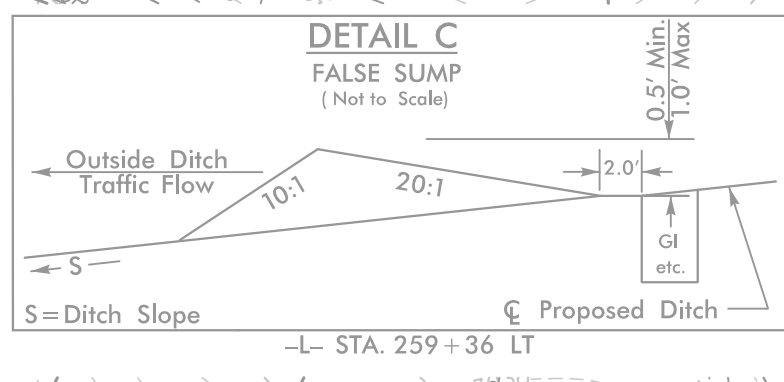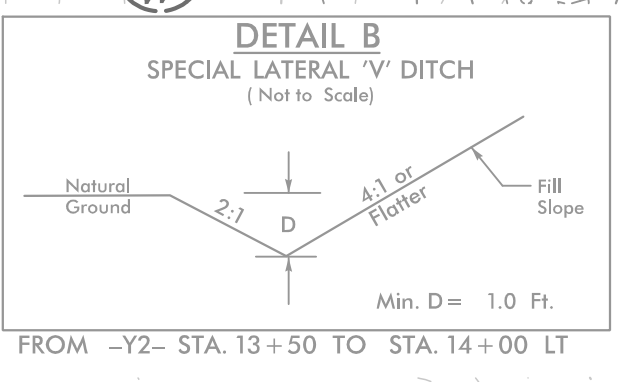

MATCH TO SHEET 5

REVISIONS

9:25:41 AM
 R:\Design\2915C_cg_PSH4.dgn
 \$\$\$\$\$\$
 \$\$\$\$\$\$