


PROJECT REFERENCE NO.	SHEET NO.
R-2915C	EC-13/CONST13
RW SHEET NO.	
ROADWAY DESIGN ENGINEER	HYDRAULICS ENGINEER

**HNTB** HNTB NORTH CAROLINA, P.C.  
 343 E. Six Forks Road, Suite 200  
 Raleigh, North Carolina 27609  
 NC License No: C-1554

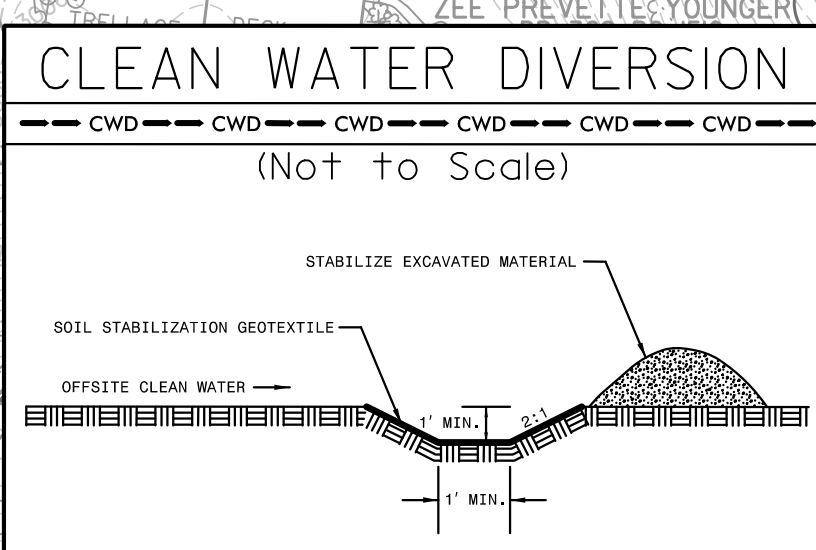

24 INCH TEMPORARY PIPE FOR CWD

CLASS 'I' RIP-RAP AT TEMP. PIPE OUTLET EST. 2 TONS

18 INCH TEMPORARY PIPE FOR CWD

50 x 20 x 3  
 1.5 inch Skimmer with 0.875 inch Orifice Diameter  
 4 ft. weir  
 ID 13.9

NOTE: PLACE TEMPORARY ROCK SEDIMENT DAMS TYPE - B AND TEMPORARY ROCK SILT CHECKS TYPE - A AT DRAINAGE OUTLETS.

ENVIRONMENTALLY SENSITIVE AREA SEE PROJECT SPECIAL PROVISIONS



CLEARING AND GRUBBING EROSION CONTROL FOR CONSTRUCTION SHEET 13

MATCH TO SHEET 12 -L- STA. 369+00.00

MATCH TO SHEET 13

REVISIONS

9:48:00 AM  
 R-2915C\_cg\_PSH13.dgn  
 \$\$\$\$\$\$

