


R-2915C 2 @ 15' X 11' RCBC PHASING -L- 374+56
 US 221 OVER OLD FIELD CREEK
 ASHE COUNTY

HNTB HNTB NORTH CAROLINA, P.C.
 343 E. Six Forks Road, Suite 200
 Raleigh, North Carolina 27609
 NC License No: C-1554

PROJECT REFERENCE NO.	SHEET NO.
R-2915C	EC-13B/CONSTJ3
RW SHEET NO.	

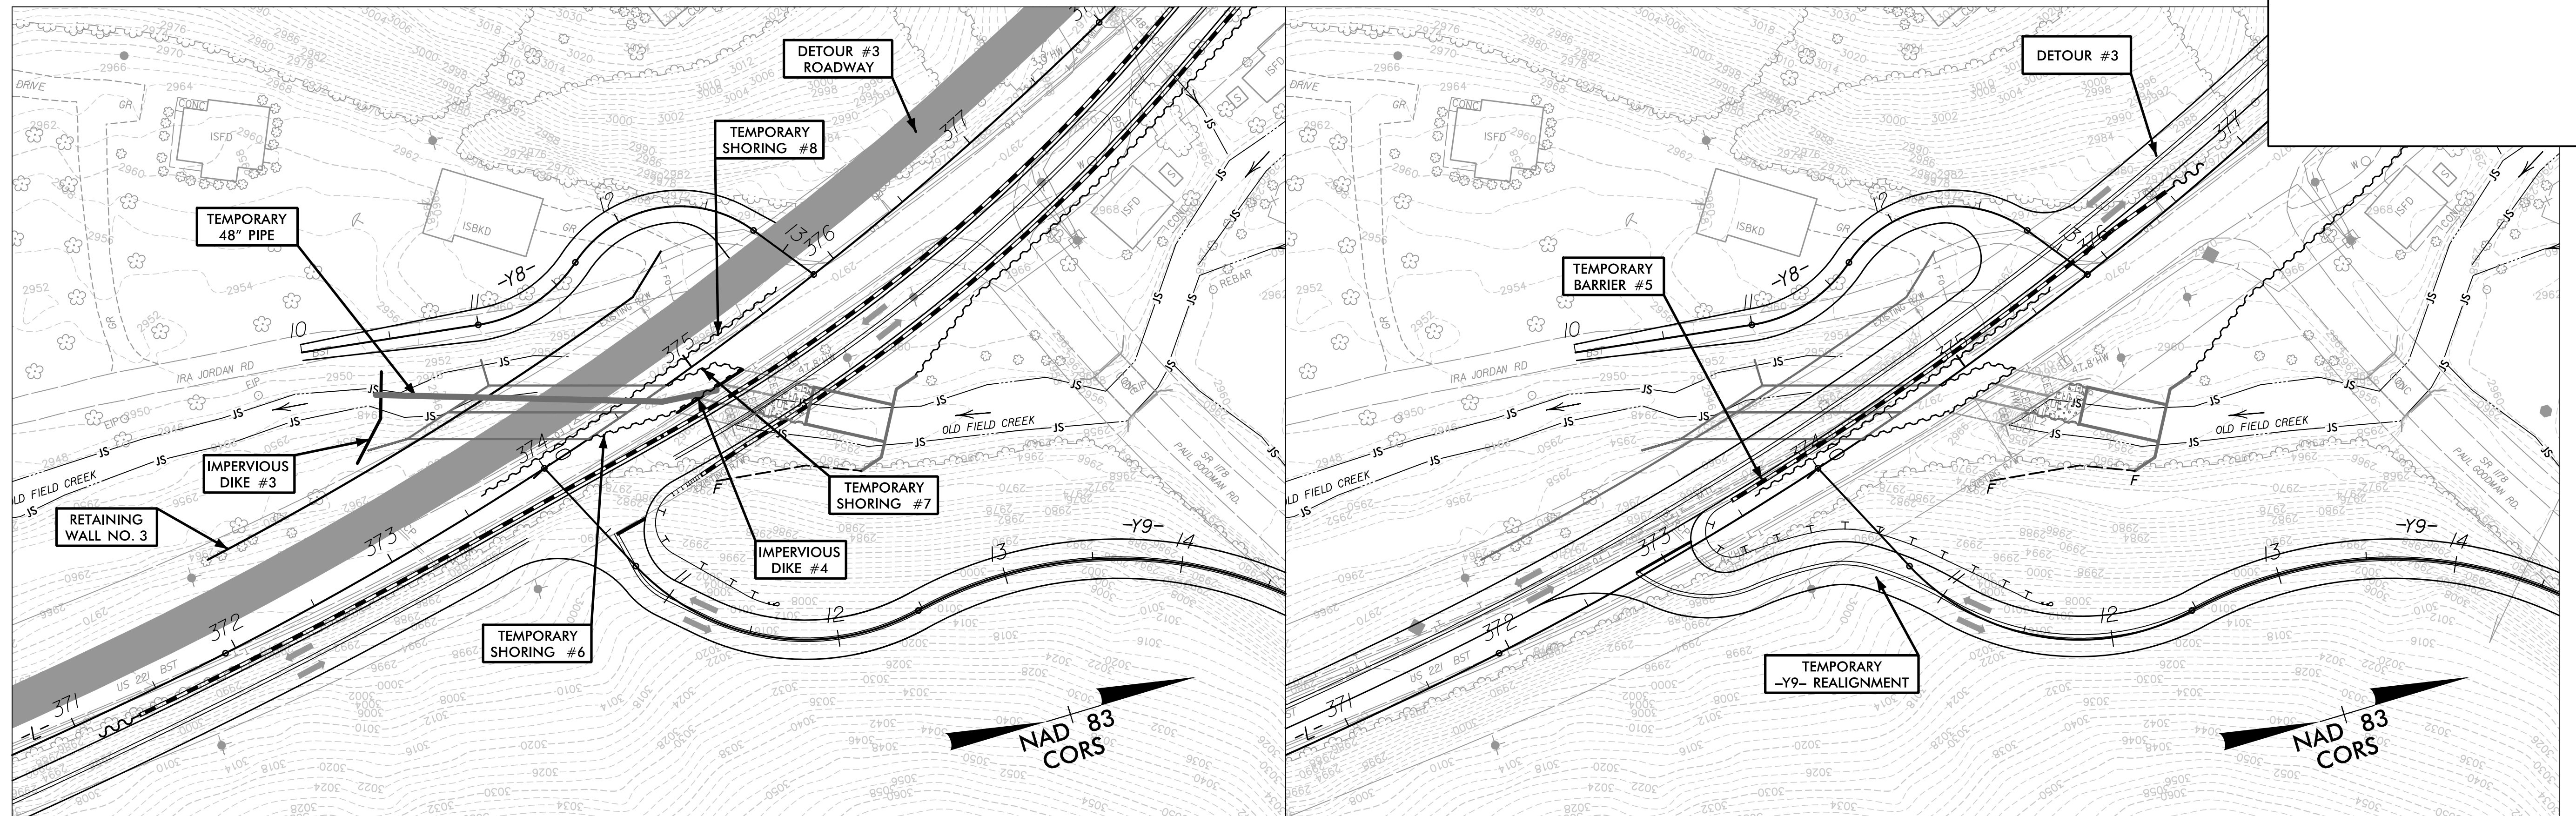

PHASE III

1. INSTALL TEMPORARY SHORING #6 & #7.
2. REMOVE IMPERVIOUS DIKE #3 & #4, AND 48" TEMPORARY PIPE.
3. INSTALL TEMPORARY SHORING #8 AND CONSTRUCT RETAINING WALL NO. 3.
4. CONSTRUCT DETOUR #3 ROADWAY.

DEWATER CONSTRUCTION AREAS INTO SPECIAL STILLING BASINS AS REQUIRED.

PHASE IV

1. INSTALL TEMPORARY BARRIER #5 AND CONSTRUCT TEMPORARY -Y9- REALIGNMENT.
2. SHIFT TRAFFIC ONTO DETOUR #3.