

501 505 508 513



1 - 36" X 18"
1 - 45" X 36"
1 - 30" X 21"
(SEE SIGN-3 FOR SIGN DESIGN)

TWO "U" POSTS PER SIGN

502 506 509 512



1 - 36" X 18"
1 - 45" X 36"

TWO "U" POSTS PER SIGN

503 504 507 510



1 - 36" X 18"
1 - 45" X 36"

TWO "U" POSTS PER SIGN


511 514



2 - 36" X 18"
2 - 45" X 36"
2 - 30" X 21"
(SEE SIGN-3 FOR SIGN DESIGN)

TWO "U" POSTS PER SIGN

TIP NO.	SHEET NO.
R-2915C	SIGN-2A
APPROVED: <i>Joseph Kopaskie</i>	
DATE: 6/21/2016	

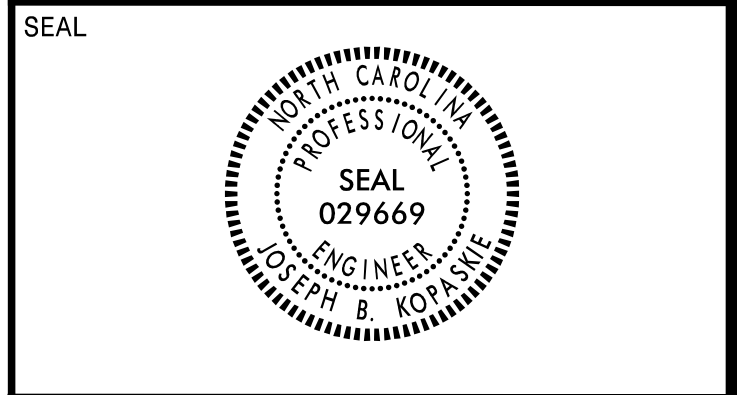

DOCUMENT NOT CONSIDERED FINAL UNLESS ALL SIGNATURES COMPLETED

SEPI
ENGINEERING & CONSTRUCTION

1025 Wade Avenue
Raleigh, NC 27605
Tel: 919-789-9977
Fax: 919-789-9591
License: C-2197

TYPE "F" SIGNS

\$\$\$SYTIME\$\$\$DGN\$\$\$DUPLICATE\$\$\$