


SIGN NUMBER: 404
 TYPE: E
 QUANTITY: 2
 SIGN WIDTH: 2'-6"
 HEIGHT: 1'-6"
 TOTAL AREA: 3.8 Sq.Ft.
 BORDER TYPE: FLUSH
 RECESS: 0.25"
 WIDTH: 0.38"
 RADII: 1"
 NO. Z BARS:
 LENGTH:

BACKG COLOR: Yellow
 COPY COLOR: Black

SYMBOL	X	Y	WID	HT

MAT'L: 0.125" (3.2 mm) ALUMINUM

DESIGN BY: R DRAYTON
 PROJECT ID: R-2915C
 CHECKED BY: J KOPASKIE
 DIV: 11
 DATE: Dec 17, 2015

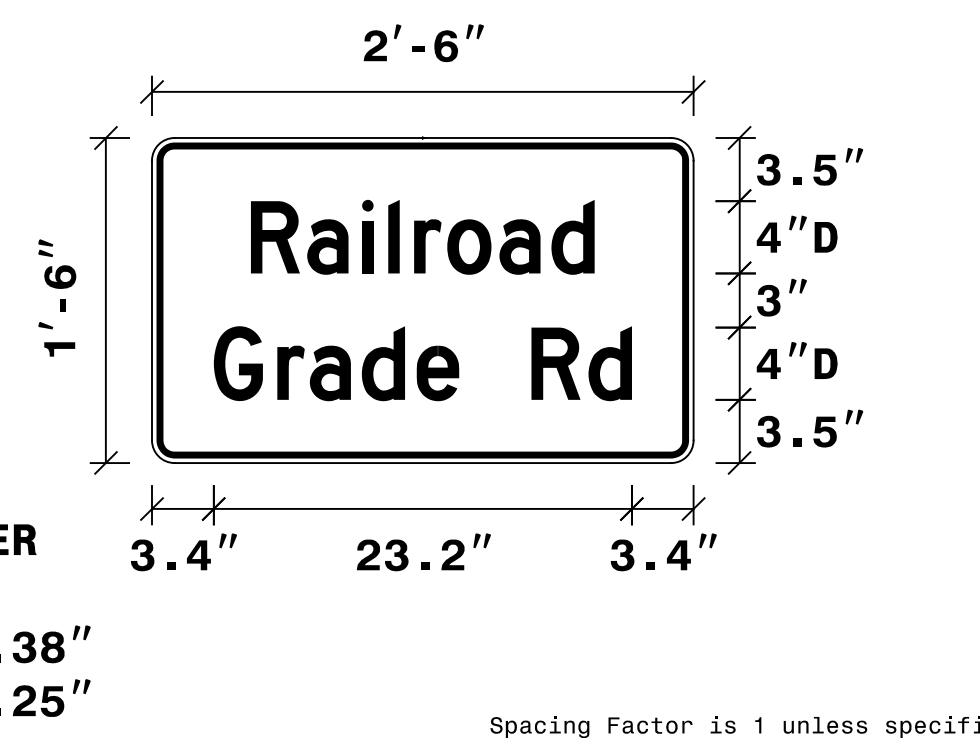

Spacing Factor is 1 unless specified otherwise

LETTER POSITIONS

Letter spacings are to start of next letter

Series/Size											Text Length	
D 2000	R	a	i	l	r	a	a	d				19
	5.5	3.1	3	1.4	1.4	1.8	2.9	2.9	2.4	5.5		
D 2000	G	r	a	d	e	R	d					23.2
	3.4	3.5	1.8	2.9	3	2.4	4	3.2	2.4	3.4		

FILENAME: Signl Designs

NORTH CAROLINA D.O.T. SIGN DETAIL


SIGN NUMBER: 409
 TYPE: E
 QUANTITY: 2
 SIGN WIDTH: 3'-6"
 HEIGHT: 0'-8"
 TOTAL AREA: 2.3 Sq.Ft.
 BORDER TYPE: FLUSH
 RECESS: 0.25"
 WIDTH: 0.38"
 RADII: 1"
 NO. Z BARS:
 LENGTH:

BACKG COLOR: Yellow
 COPY COLOR: Black

SYMBOL	X	Y	WID	HT

MAT'L: 0.125" (3.2 mm) ALUMINUM

DESIGN BY: R Drayton
 PROJECT ID: R-2915C
 CHECKED BY: J Kopaskie
 DIV: 11
 DATE: Dec 08, 2015

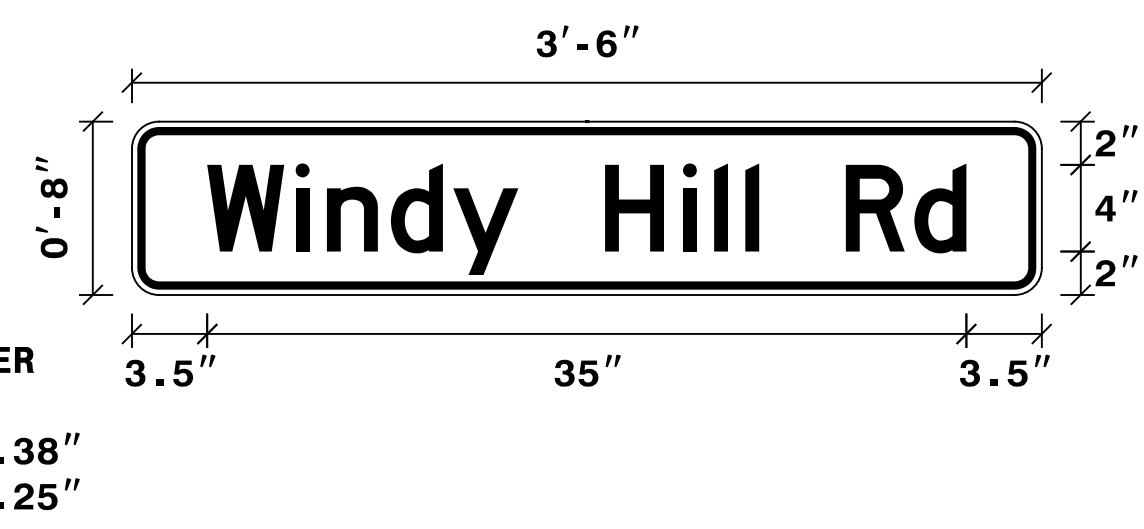

Spacing Factor is 1 unless specified otherwise

LETTER POSITIONS

Letter spacings are to start of next letter

Series/Size											Text Length				
D 2000	W	i	n	d	y	H	i	l	l	R	d		35		
	3.5	4.1	1.4	3	2.9	3	4	3.6	1.4	1.4	0.6	4	3.2	2.4	3.5

FILENAME: Signl Designs

NORTH CAROLINA D.O.T. SIGN DETAIL


SIGN NUMBER: M5-1
 TYPE: M5-1
 QUANTITY: 9
 SIGN WIDTH: 2'-6"
 HEIGHT: 1'-9"
 TOTAL AREA: 4.4 Sq.Ft.
 BORDER TYPE: FLUSH
 RECESS: 0.38"
 WIDTH: 0.63"
 RADII: 1.13"
 NO. Z BARS:
 LENGTH:

BACKG COLOR: White
 COPY COLOR: Black

SYMBOL	X	Y	WID	HT
U_Turn	8.5	5.2	10.5	13

MAT'L: 0.125" (3.2 mm) ALUMINUM

DESIGN BY: R Drayton
 PROJECT ID: R-2915C
 CHECKED BY: J Kopaskie
 DIV: 11
 DATE: Dec 08, 2015

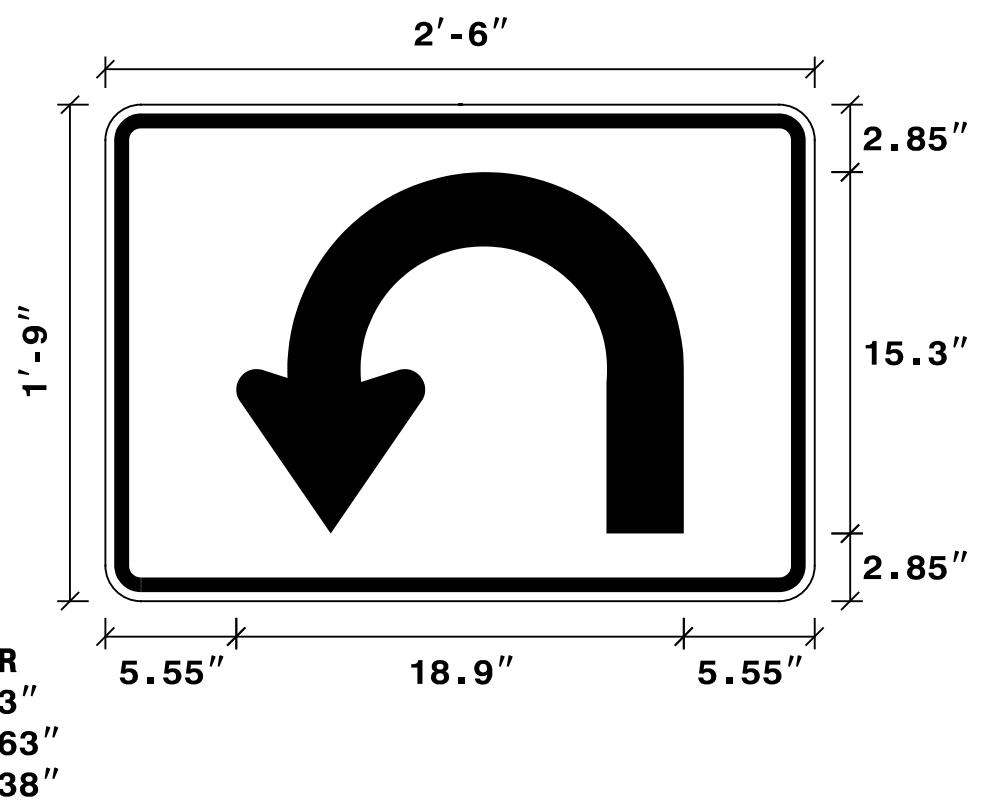

USE NOTES: 1,2
 1. Legend and border(except those that are colored black) shall be direct applied Grade C sheeting.
 2. Background shall be Grade C reflective sheeting.

MOUNT BELOW SIGN 501
 IN 1 INSTALLATION
 MOUNT BELOW SIGN 502
 IN 1 INSTALLATION
 MOUNT BELOW SIGN 505
 IN 1 INSTALLATION
 MOUNT BELOW SIGN 506
 IN 1 INSTALLATION
 MOUNT BELOW SIGN 508
 IN 1 INSTALLATION


SIGN NUMBER: 414
 TYPE: E
 QUANTITY: 1
 SIGN WIDTH: 4'-0"
 HEIGHT: 0'-8"
 TOTAL AREA: 2.7 Sq.Ft.
 BORDER TYPE: FLUSH
 RECESS: 0.25"
 WIDTH: 0.38"
 RADII: 1"
 NO. Z BARS:
 LENGTH:

BACKG COLOR: Yellow
 COPY COLOR: Black

SYMBOL	X	Y	WID	HT

MAT'L: 0.125" (3.2 mm) ALUMINUM

DESIGN BY: R Drayton
 PROJECT ID: R-2915C
 CHECKED BY: J Kopaskie
 DIV: 11
 DATE: Dec 08, 2015

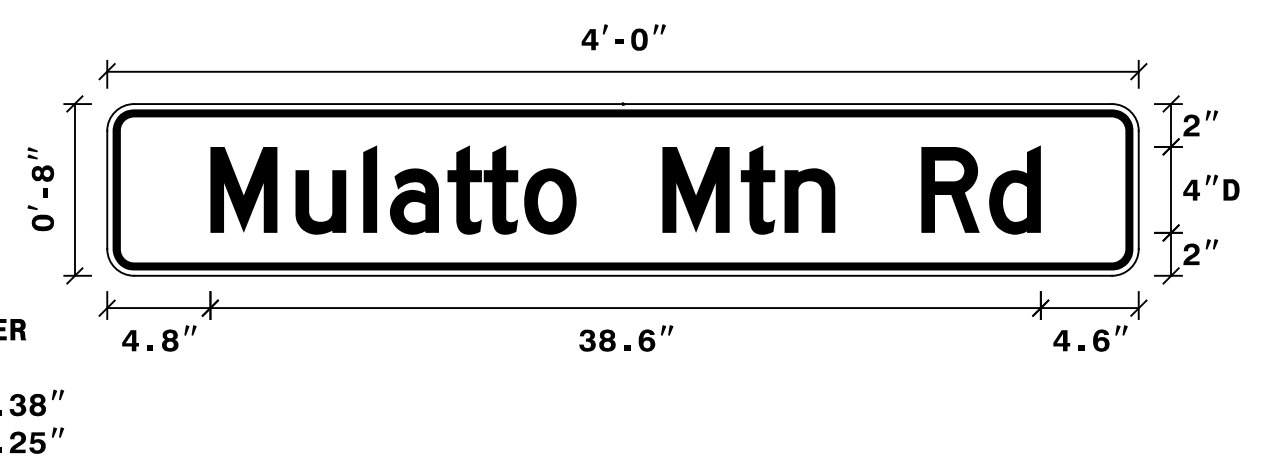

USE NOTES: 1,2
 1. Legend and border(except those that are colored black) shall be direct applied Grade C sheeting.
 2. Background shall be Grade C reflective sheeting.

Spacing Factor is 1 unless specified otherwise


LETTER POSITIONS

Letter spacings are to start of next letter

Series/Size											Text Length					
D 2000	M	u	l	a	t	t	o	M	t	n	R	d		38.6		
	4.8	4	3.2	1.2	2.7	1.7	1.9	2.4	4	3.6	2	2.4	4	3.2	2.4	4.6

FILENAME: Signl Designs

NORTH CAROLINA D.O.T. SIGN DETAIL

TIP NO. R-2915C Designed by: <i>Joseph Kopaskie</i> JC02EAF82B8A5FA	SHEET NO. SIGN-3
APPROVED:	DATE: 6/21/2016
SEAL 	
DOCUMENT NOT CONSIDERED FINAL UNLESS ALL SIGNATURES COMPLETED	

\$\$\$\$\$SYSTEM\$\$\$\$\$
\$\$\$\$\$USERID\$\$\$\$\$
\$\$\$\$\$PW\$\$\$\$\$
\$\$\$\$\$DATE\$\$\$\$\$

SEPI ENGINEERING & CONSTRUCTION
 1025 Wade Avenue
 Raleigh, NC 27605
 Tel: 919-789-9977
 Fax: 919-789-9591
 License: C-2197

SIGN DESIGNS