
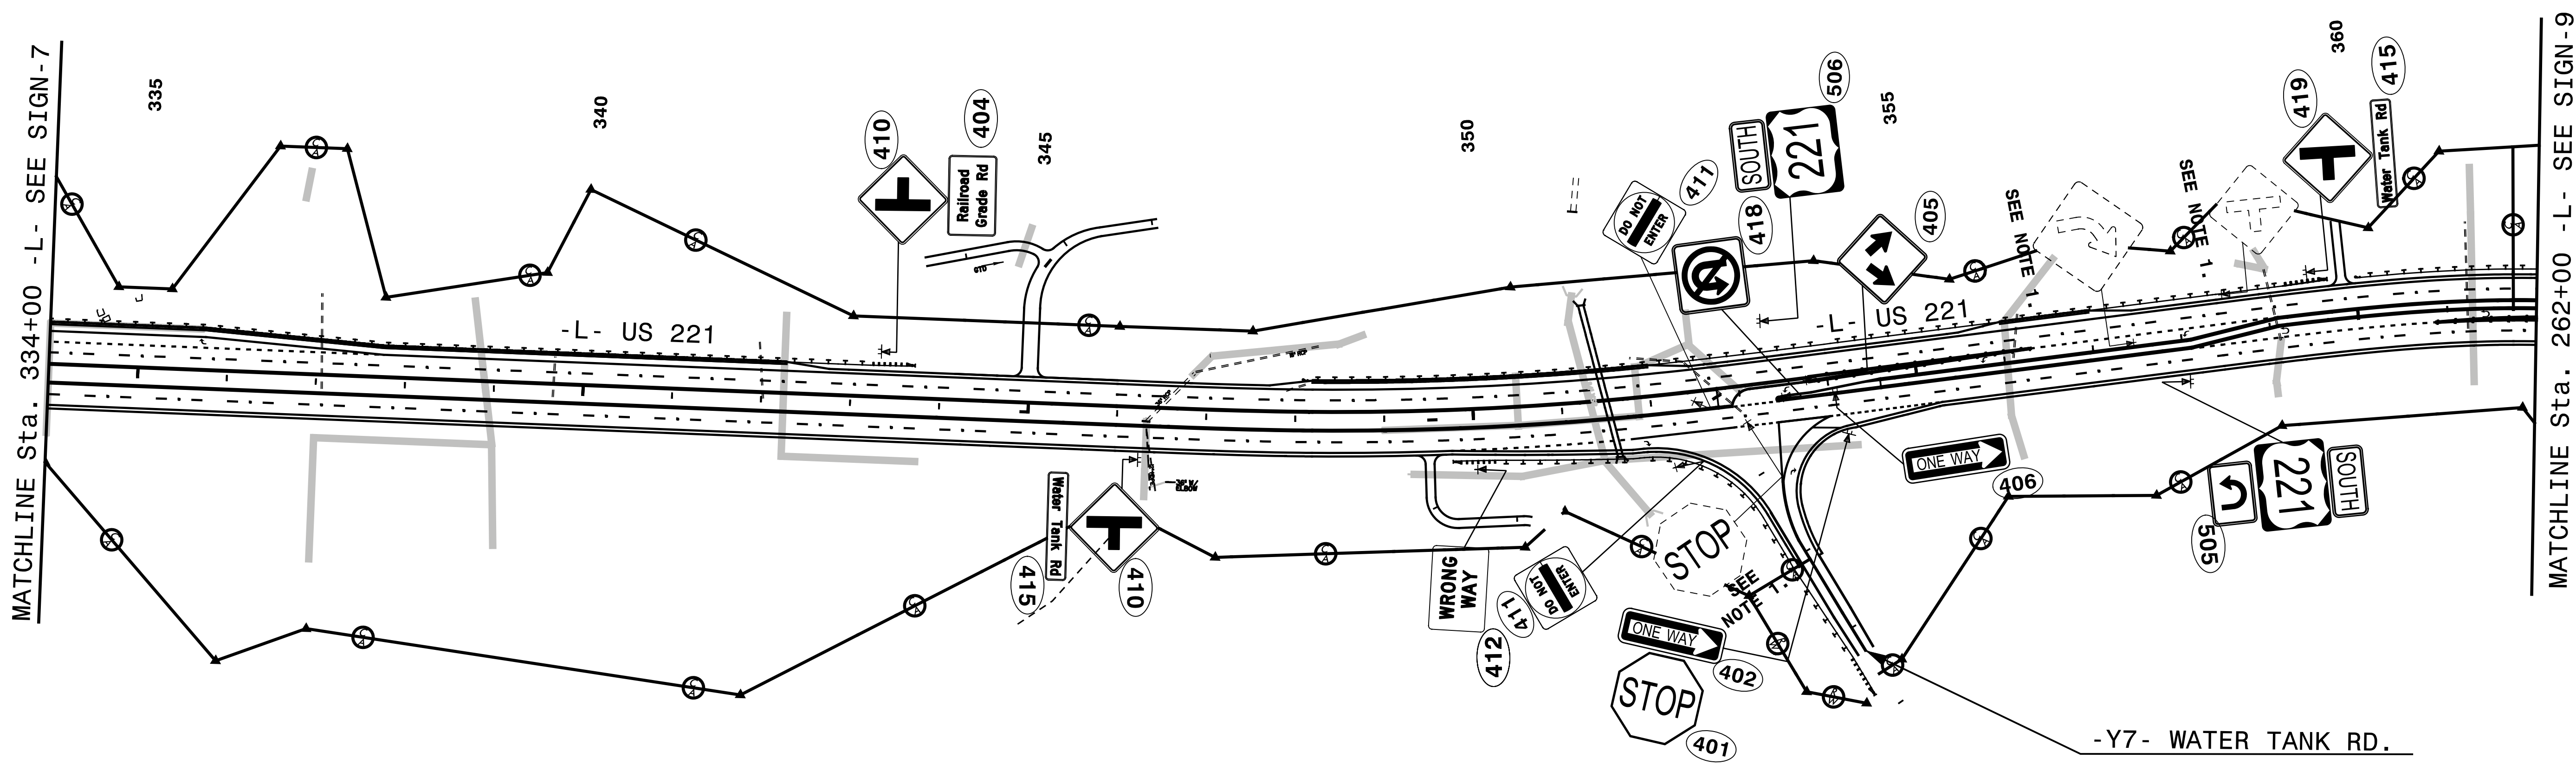
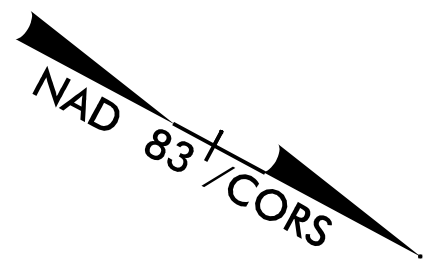


PROJECT REFERENCE NO. R-2915C	SHEET NO. SIGN-8
APPROVED: <i>Joseph Kopaske</i> <small>0000EAEF00A54FA</small>	
DATE: 6/21/2016	
SEAL	
	
DOCUMENT NOT CONSIDERED FINAL UNLESS ALL SIGNATURES COMPLETED	



REVISIONS

MATCHLINE Sta. 334+00 -L- SEE SIGN-7

MATCHLINE Sta. 262+00 -L- SEE SIGN-9

NOTE

1. DISPOSAL OF SIGN SYSTEM, U-CHANNEL

SEPI
ENGINEERING & CONSTRUCTION

1025 Wade Avenue
Raleigh, NC 27605
Tel: 919-789-9977
Fax: 919-789-9591
License: C-2197

**EXISTING & PROPOSED
SIGNING DETAIL**

SYSTEMS
DOWN
LOAD
SHEET
PLANS