
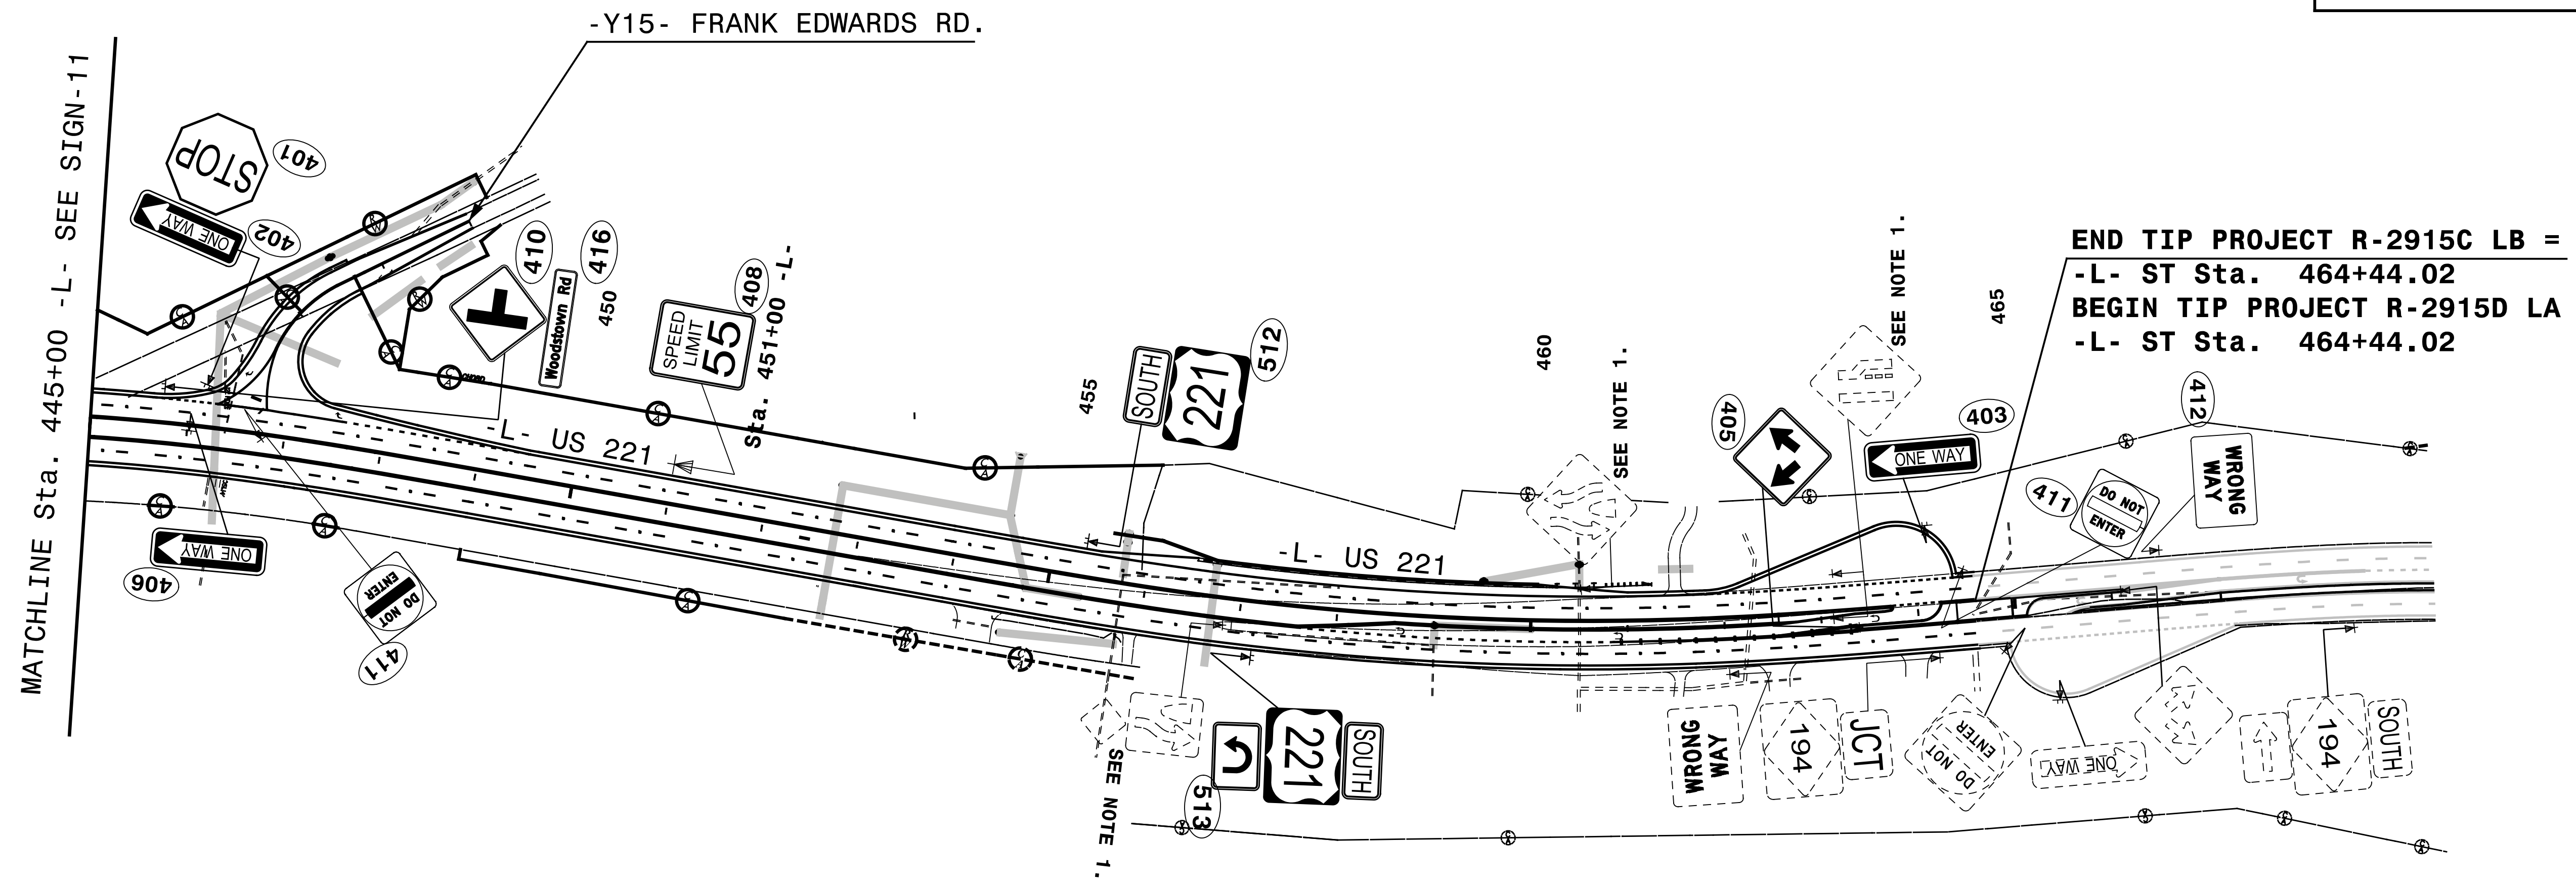
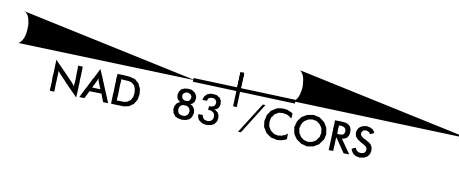


|   |                             |
|---|-----------------------------|
| PROJECT REFERENCE NO.<br><b>R-2915C</b>   | SHEET NO.<br><b>SIGN-12</b> |
| APPROVED: <i>Joseph Kopaske</i><br><small>DocuSigned by:<br/>SC0DBEAF60A64FA</small>        |                             |
| DATE: 6/21/2016   |                             |
| SEAL<br> |                             |
| <b>DOCUMENT NOT CONSIDERED FINAL<br/>UNLESS ALL SIGNATURES COMPLETED</b>                    |                             |



**NOTE**

1. DISPOSAL OF SIGN SYSTEM, U-CHANNEL

**SEPI**  
ENGINEERING & CONSTRUCTION  
1025 Wade Avenue  
Raleigh, NC 27605  
Tel: 919-789-9977  
Fax: 919-789-9591  
License: C-2197

**EXISTING & PROPOSED  
SIGNING DETAIL**