


UTILITIES BY OTHERS

NOTE:
ALL PROPOSED UTILITY WORK
SHOWN ON THIS SHEET WILL
BE DONE BY OTHERS

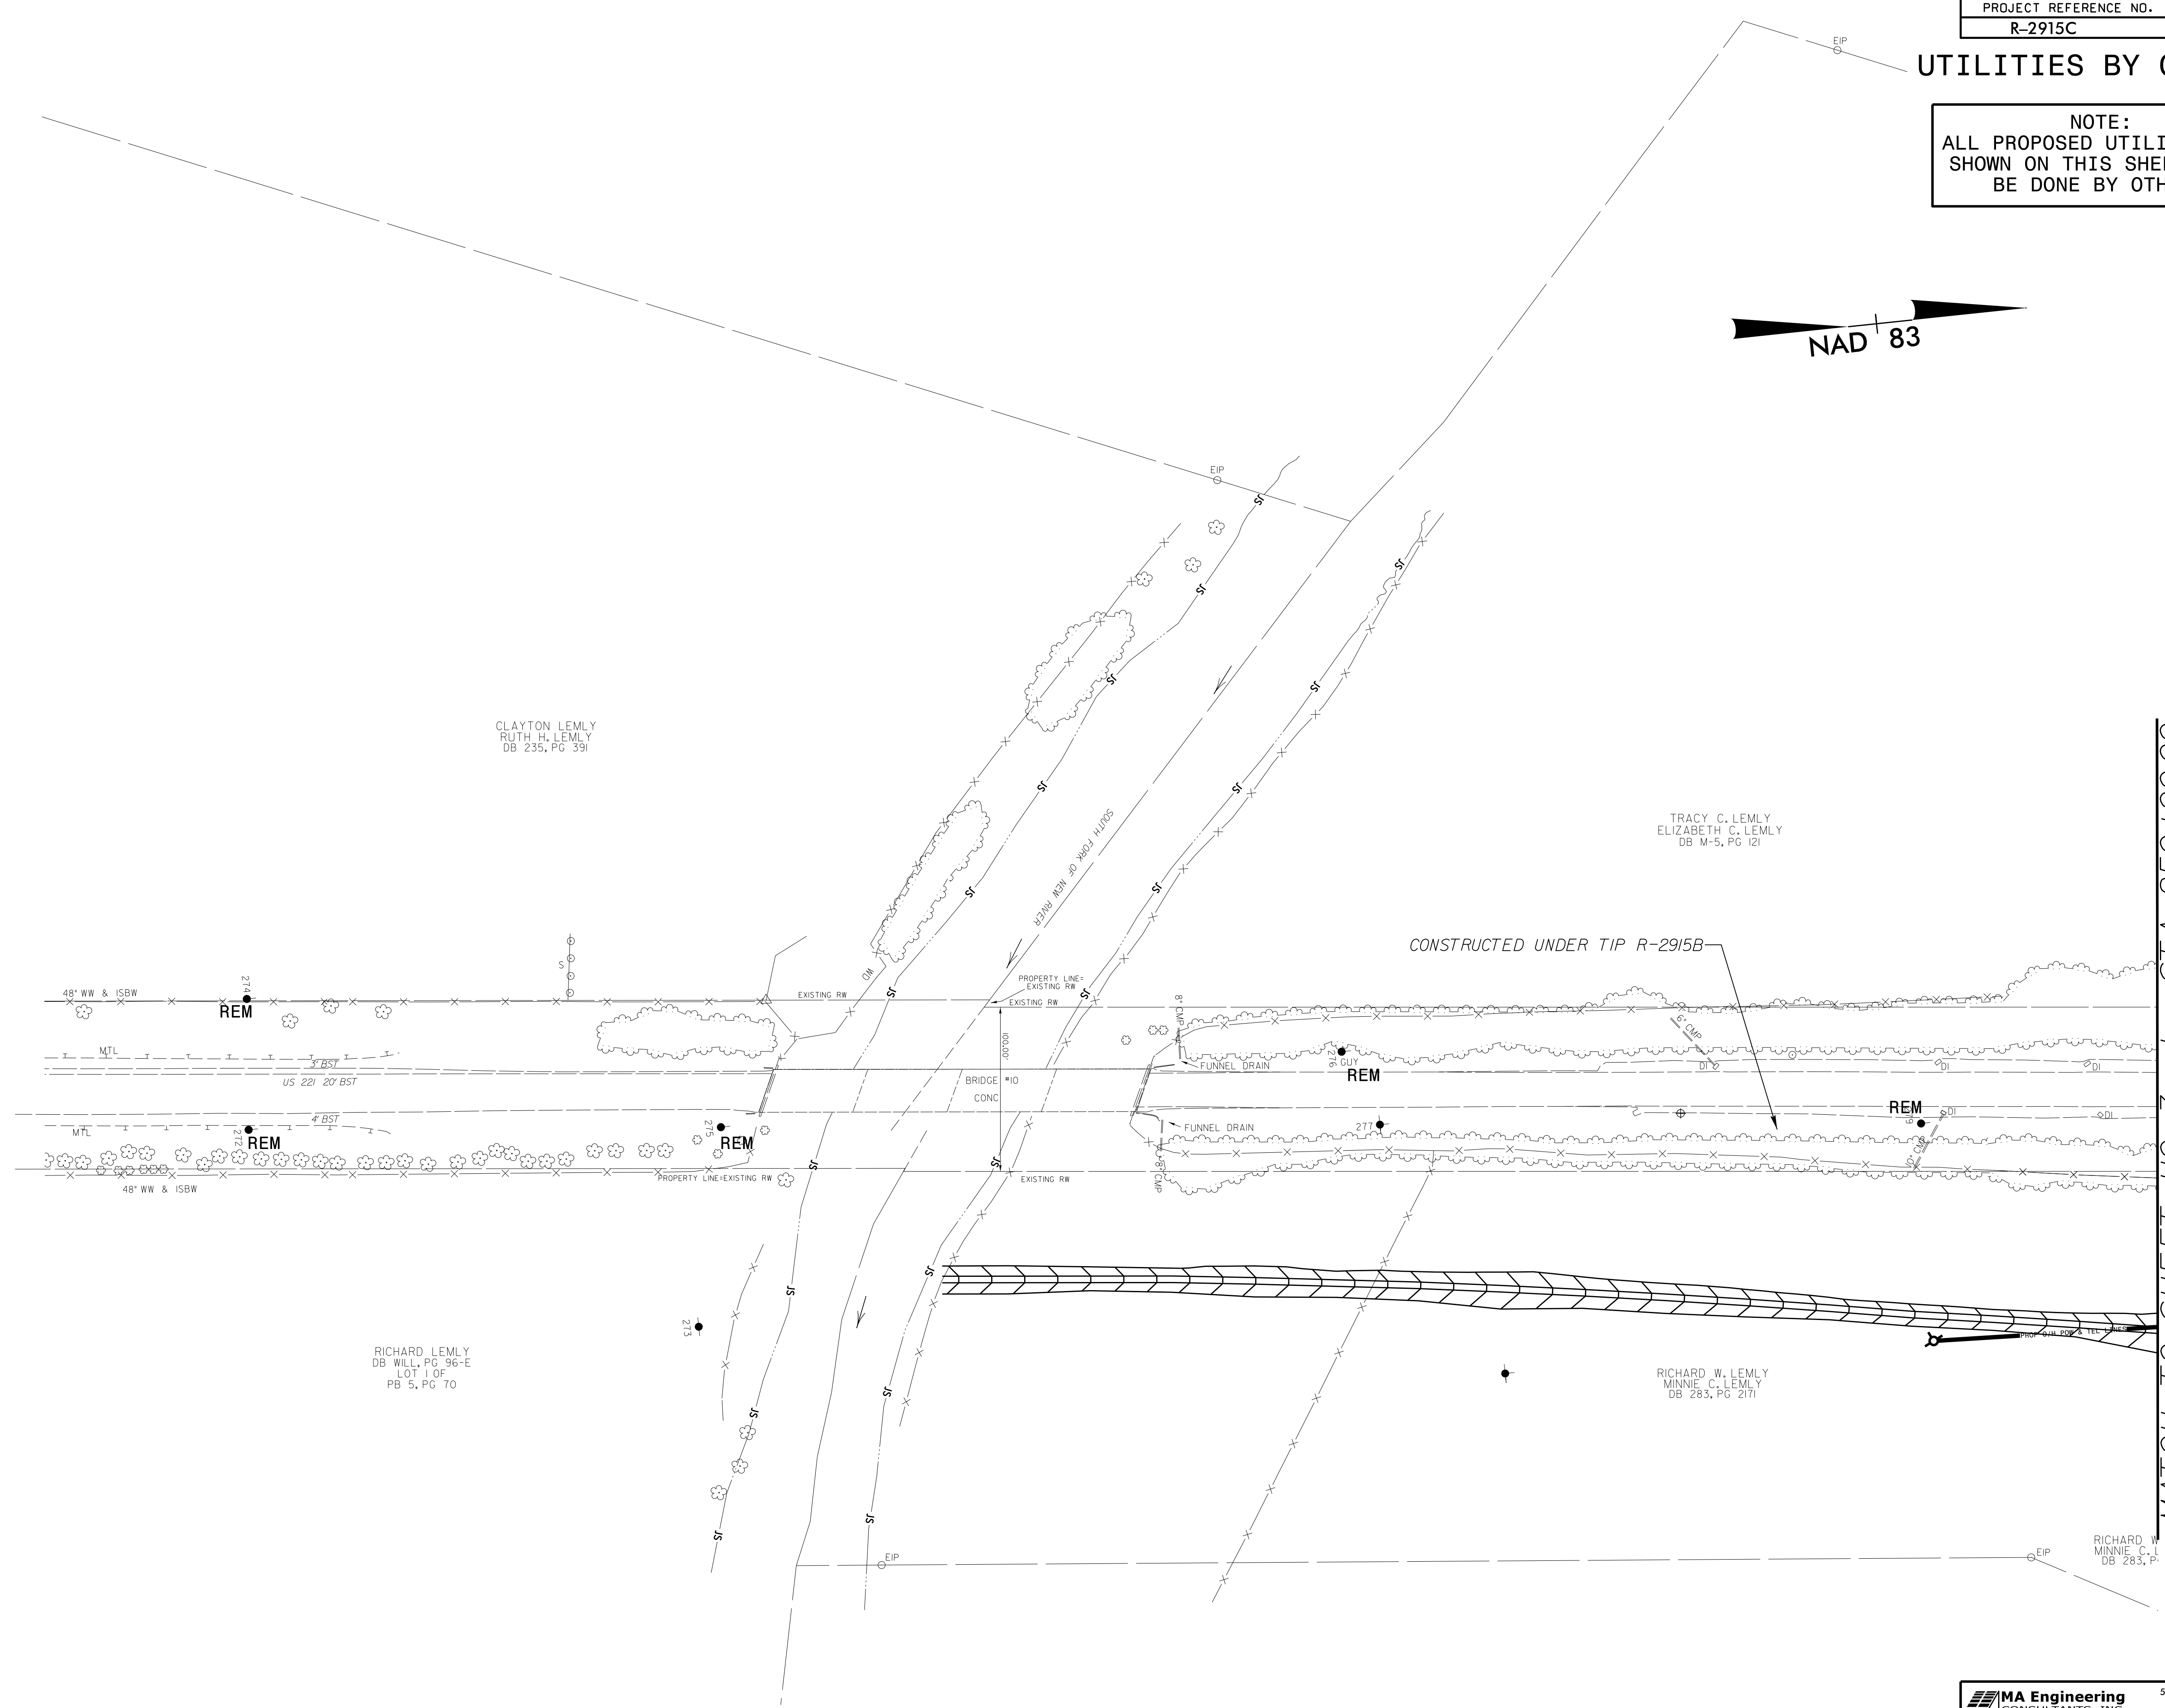

CLAYTON LEMLY
RUTH H. LEMLY
DB 235, PG 391

TRACY C. LEMLY
ELIZABETH C. LEMLY
DB M-5, PG 121

RICHARD LEMLY
DB WILL, PG 96-E
LOT 1 OF
PB 5, PG 70

RICHARD W. LEMLY
MINNIE C. LEMLY
DB 283, PG 2171

RICHARD W.
MINNIE C. L.
DB 283, P.

CONSTRUCTED UNDER TIP R-2915B

MATCH TO SHEET UO-3 -L- STA. 250+00.00

5/14/99
7/5/2016
\\082\IR-2915C\Drawings\Road\UO-2.psh.dgn