


### UTILITIES BY OTHERS


NOTE:  
ALL PROPOSED UTILITY WORK  
SHOWN ON THIS SHEET WILL  
BE DONE BY OTHERS

Existing buried phone lines  
will be abandoned and  
attached BREMC poles

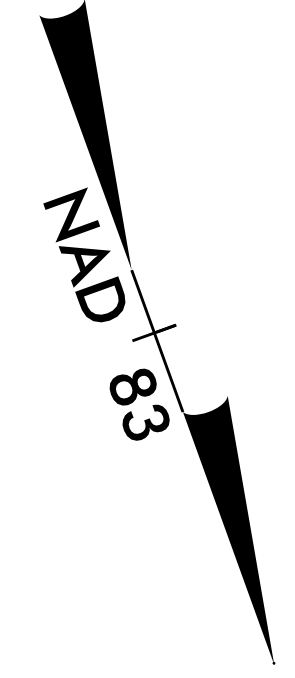

MATCH TO SHEET UO-4 -1- STA. 279+00.00

MATCH TO SHEET UO-6 -1- STA. 291+00.00

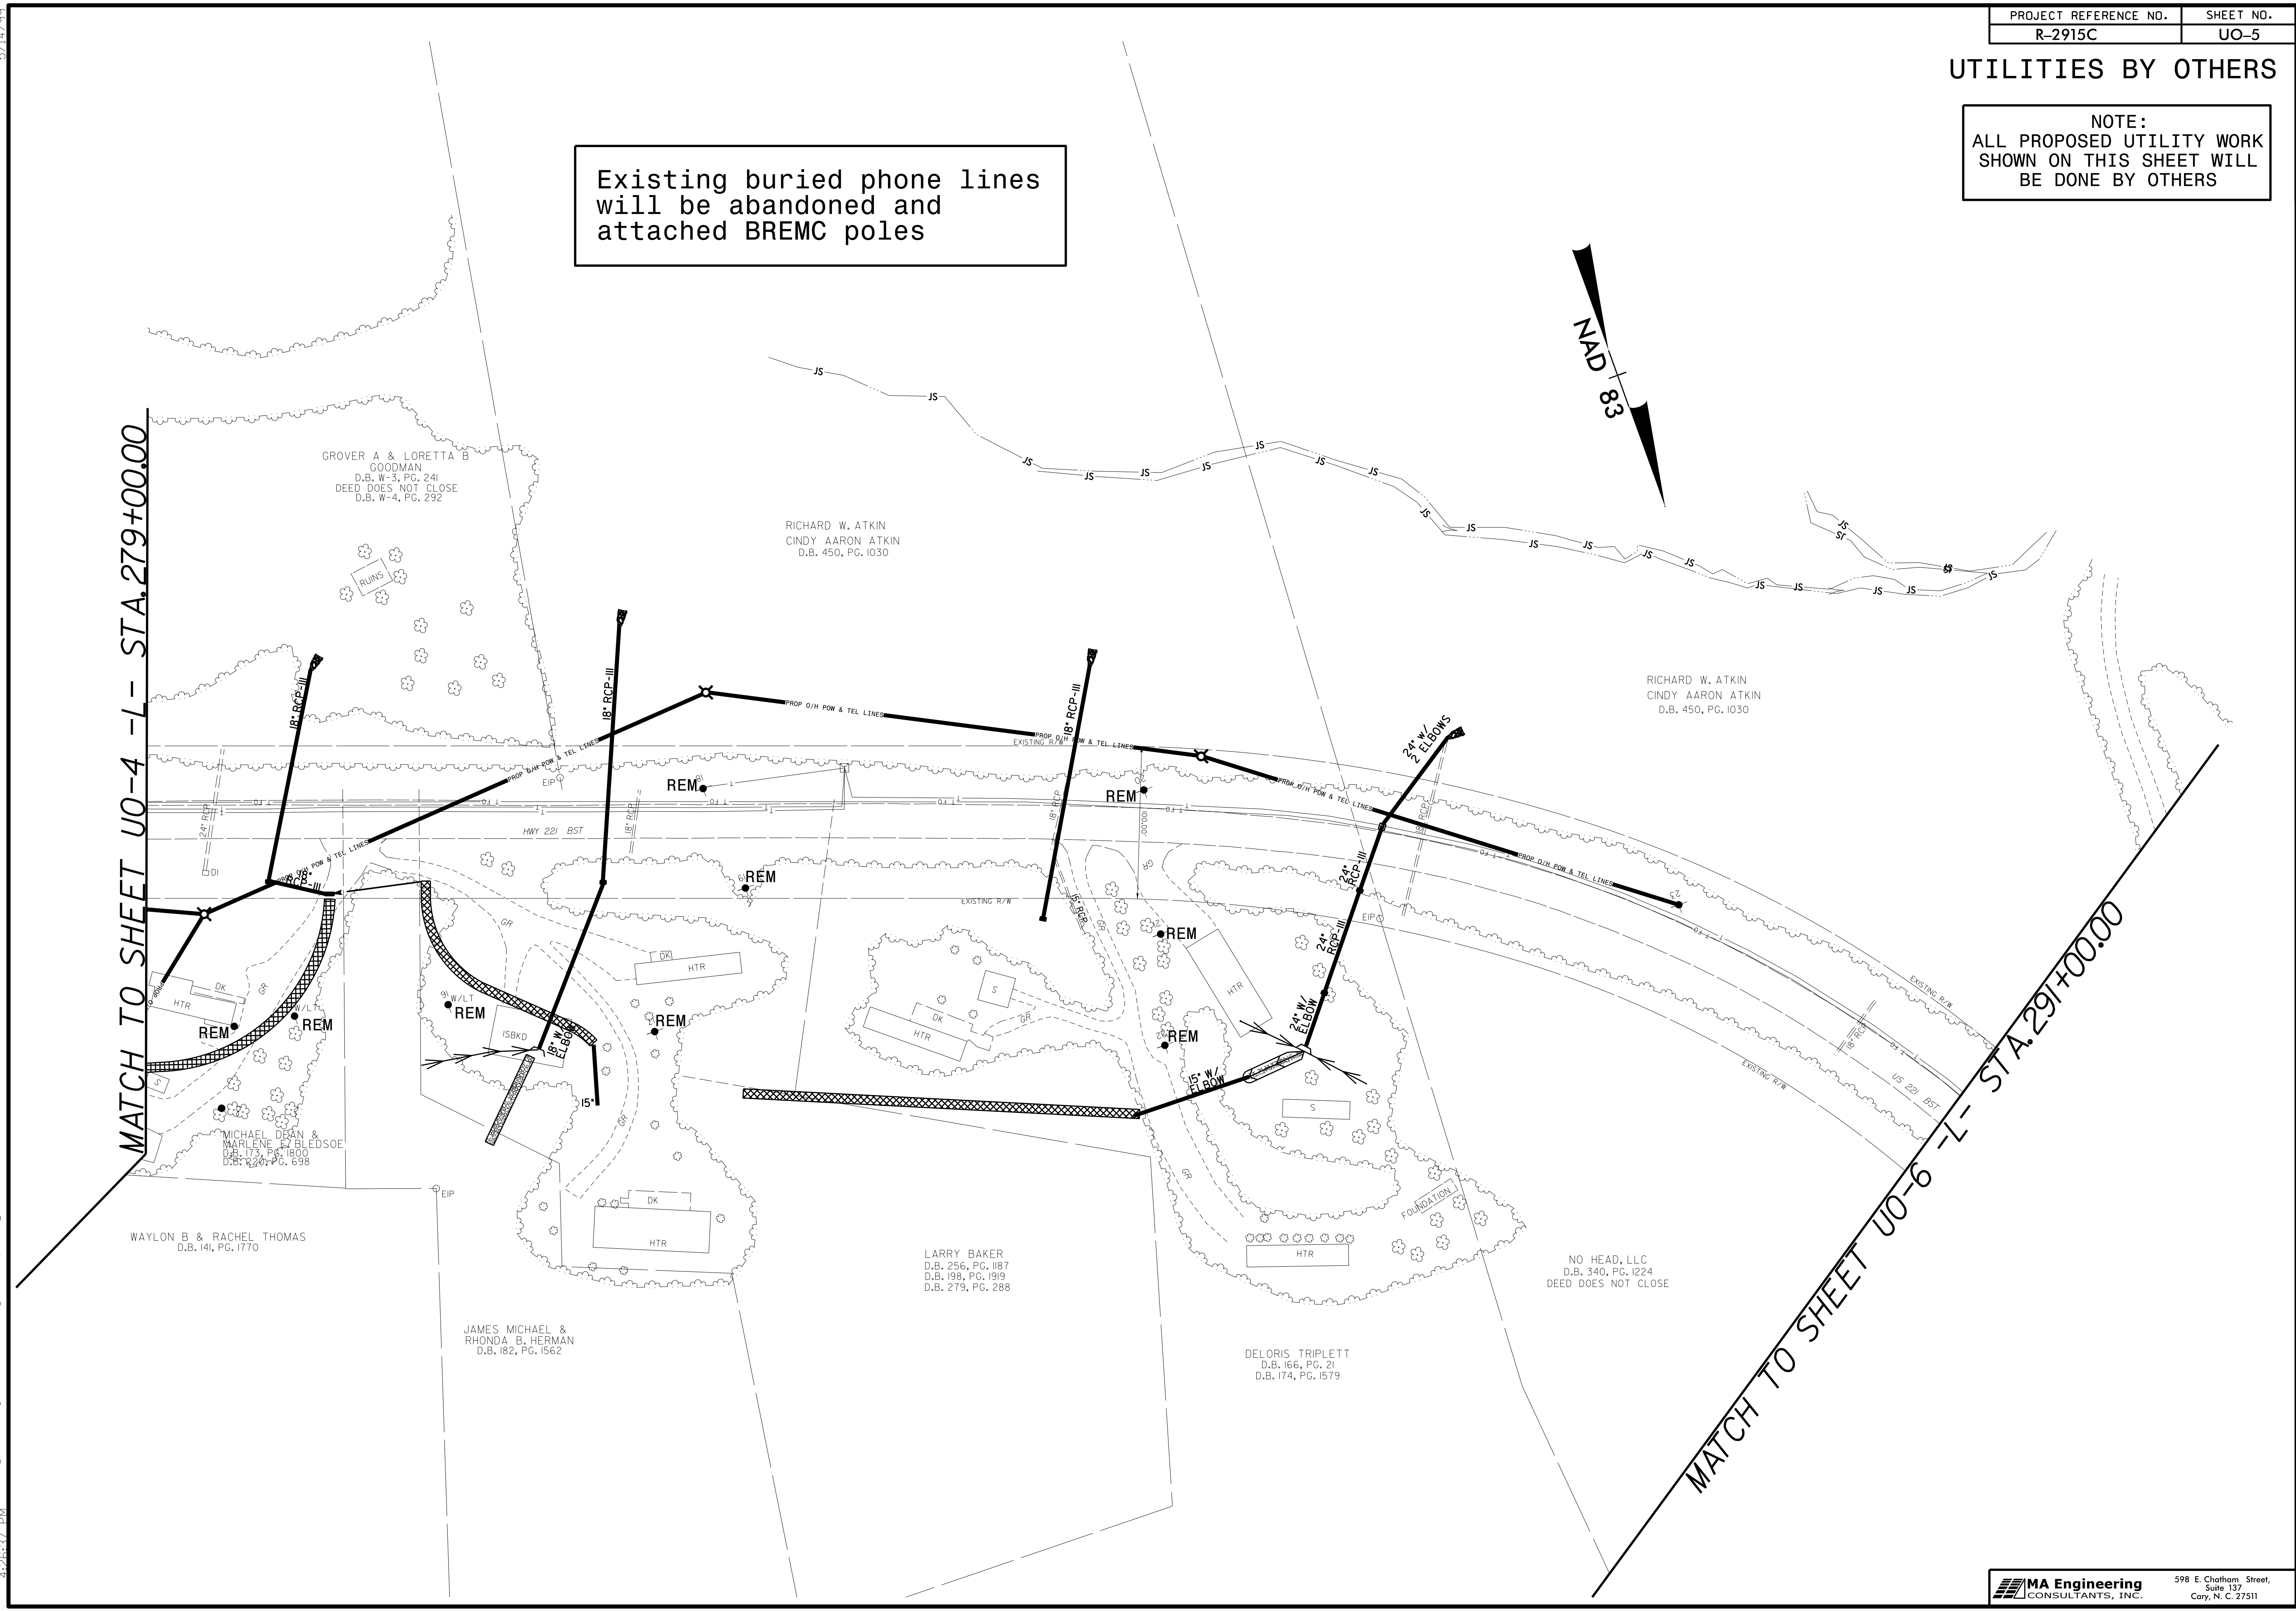

GROVER A & LORETTA B  
GOODMAN  
D.B. W-3, PG. 241  
DEED DOES NOT CLOSE  
D.B. W-4, PG. 292

RICHARD W. ATKIN  
CINDY AARON ATKIN  
D.B. 450, PG. 1030

RICHARD W. ATKIN  
CINDY AARON ATKIN  
D.B. 450, PG. 1030

MICHAEL DEAN &  
MARLENE BLEDSON  
D.B. 174, PG. 1800  
D.B. 124, PG. 938

WAYLON B & RACHEL THOMAS  
D.B. 141, PG. 1770

JAMES MICHAEL &  
RHONDA B. HERMAN  
D.B. 182, PG. 1562

LARRY BAKER  
D.B. 256, PG. 1187  
D.B. 198, PG. 1919  
D.B. 279, PG. 288

DELOPIS TRIPLETT  
D.B. 166, PG. 21  
D.B. 174, PG. 1579

NO HEAD, LLC  
D.B. 340, PG. 1224  
DEED DOES NOT CLOSE

5/14/99  
7/5/2016  
\\082\IR-2915C\Drawings\UO-5\UO5\_psh.dgn