



### UTILITIES BY OTHERS

NOTE:  
ALL PROPOSED UTILITY WORK  
SHOWN ON THIS SHEET WILL  
BE DONE BY OTHERS

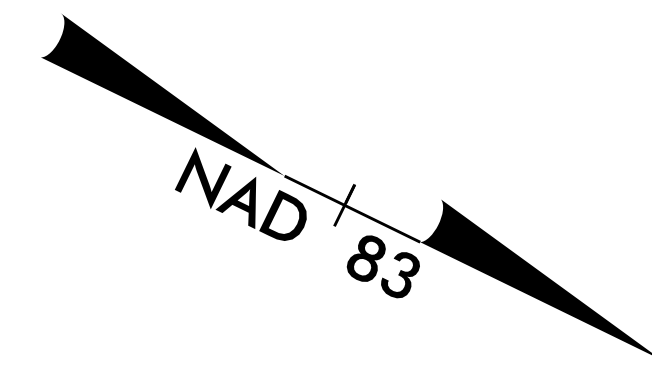

MATCH TO SHEET UO-8 -L- STA. 330+00.00

MATCH TO SHEET UO-10 -L- STA. 344+00.00

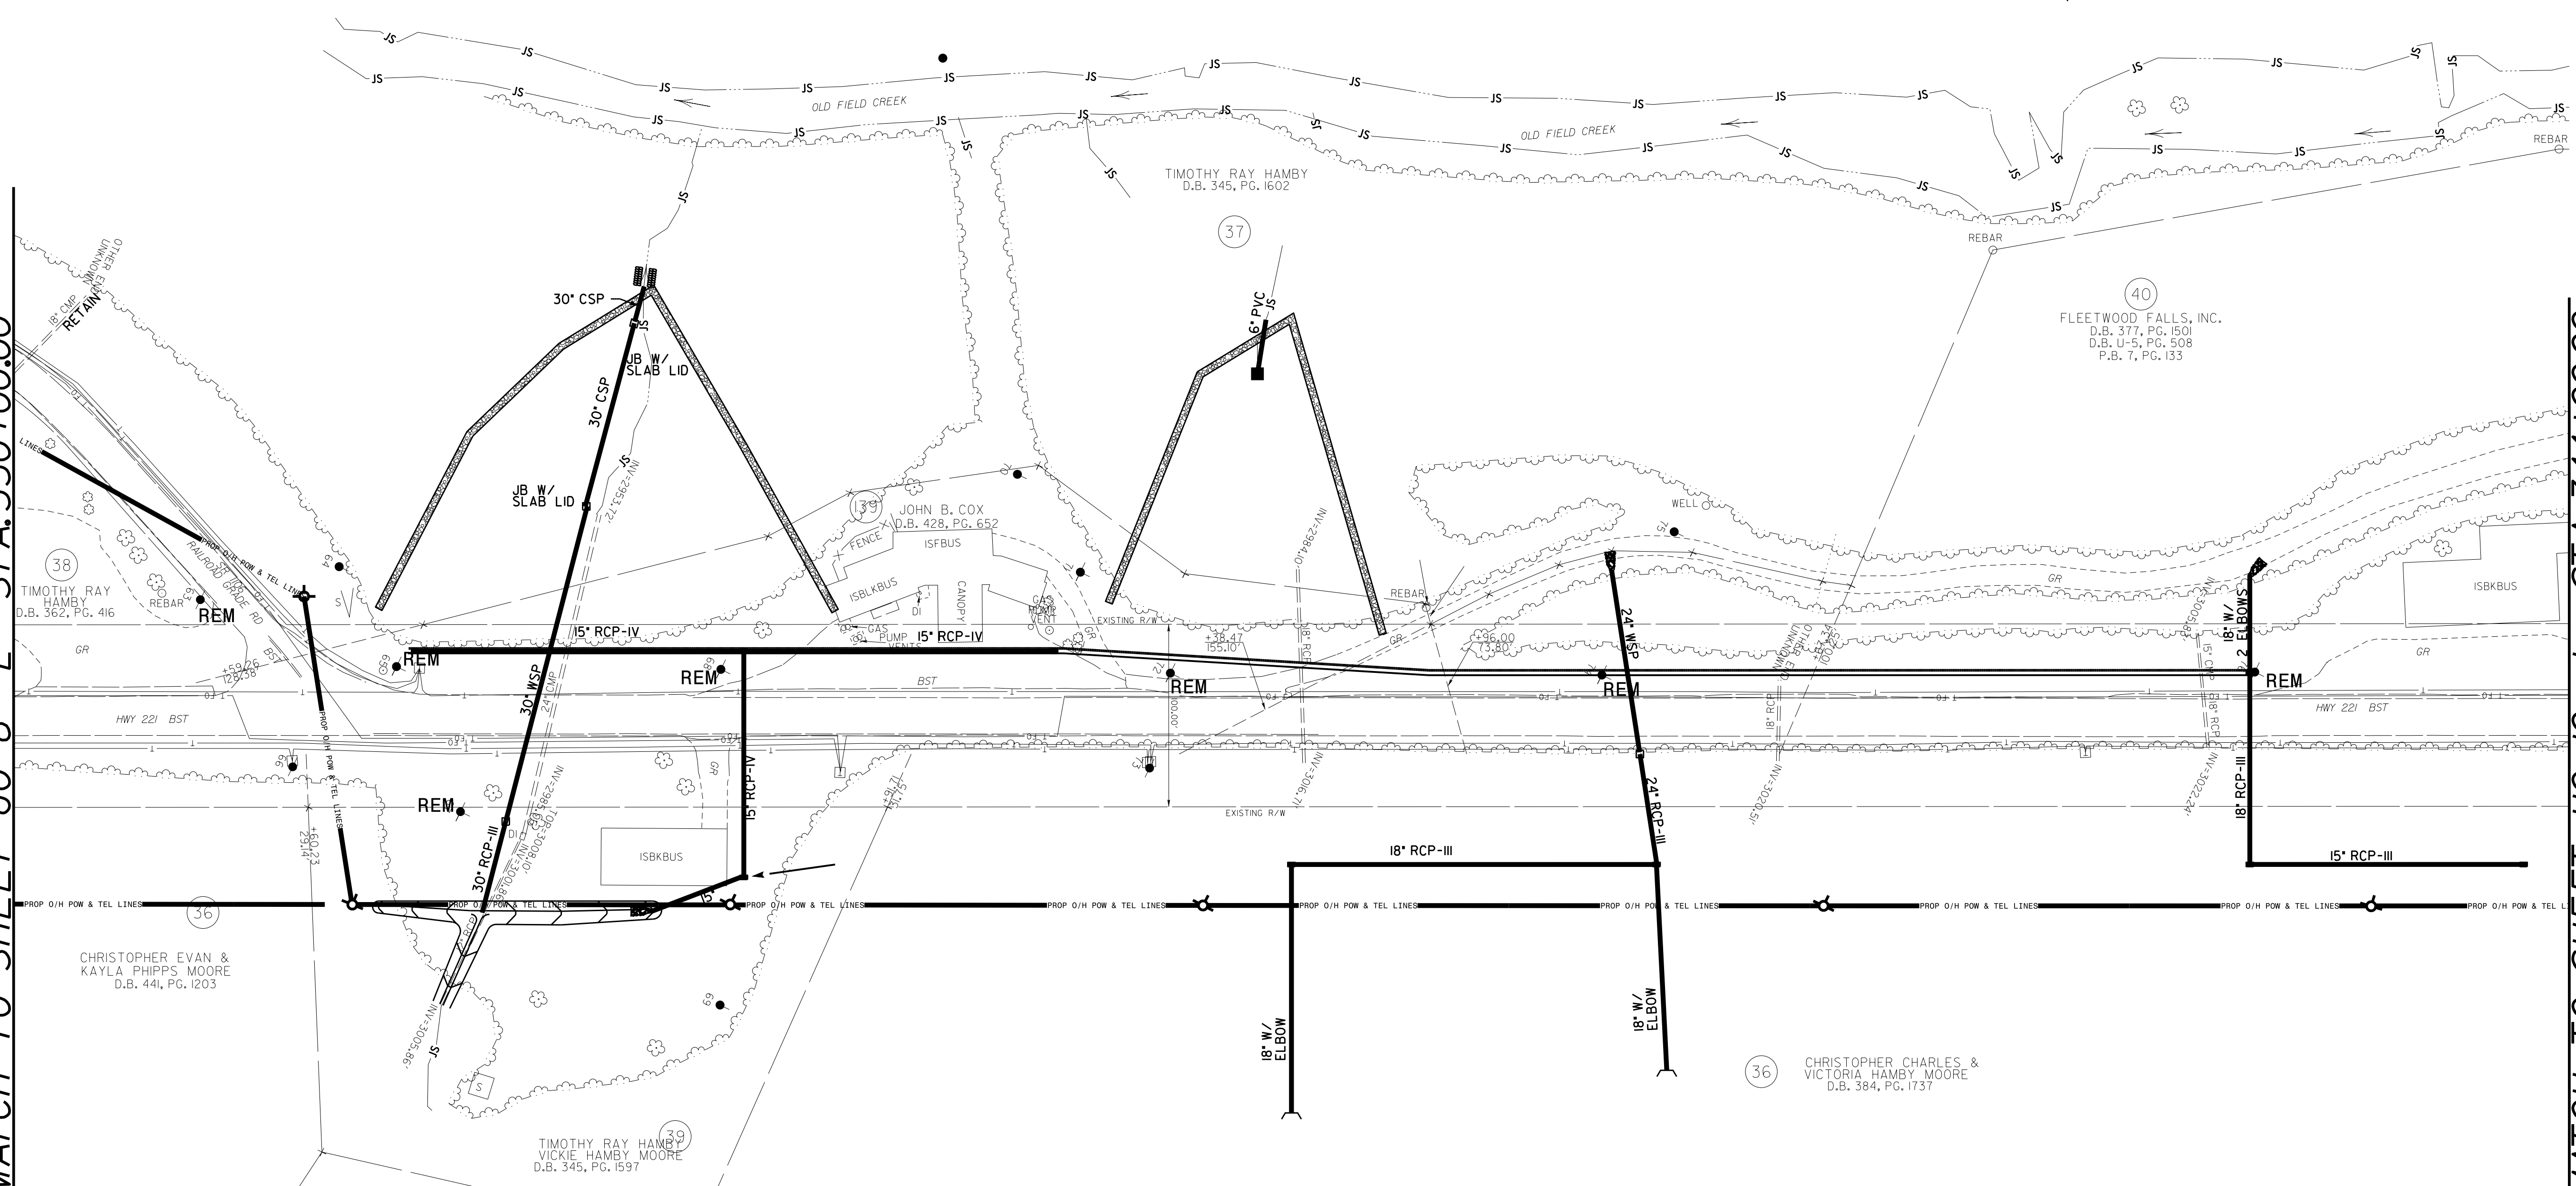

Existing buried phone lines  
will be abandoned and  
attached BREMC poles

5/14/99  
7/5/2016  
\\082-IR-2915C-UT-PROJ\RDY\UT-PROJ\R2915C-UT-RDYL1.UO9\_psh.dgn