


UTILITIES BY OTHERS

NOTE:
ALL UTILITY WORK SHOWN ON THIS SHEET IS DONE BY OTHERS.
NO PAYMENT WILL BE MADE TO THE CONTRACTOR FOR UTILITY WORK SHOWN ON THIS SHEET.

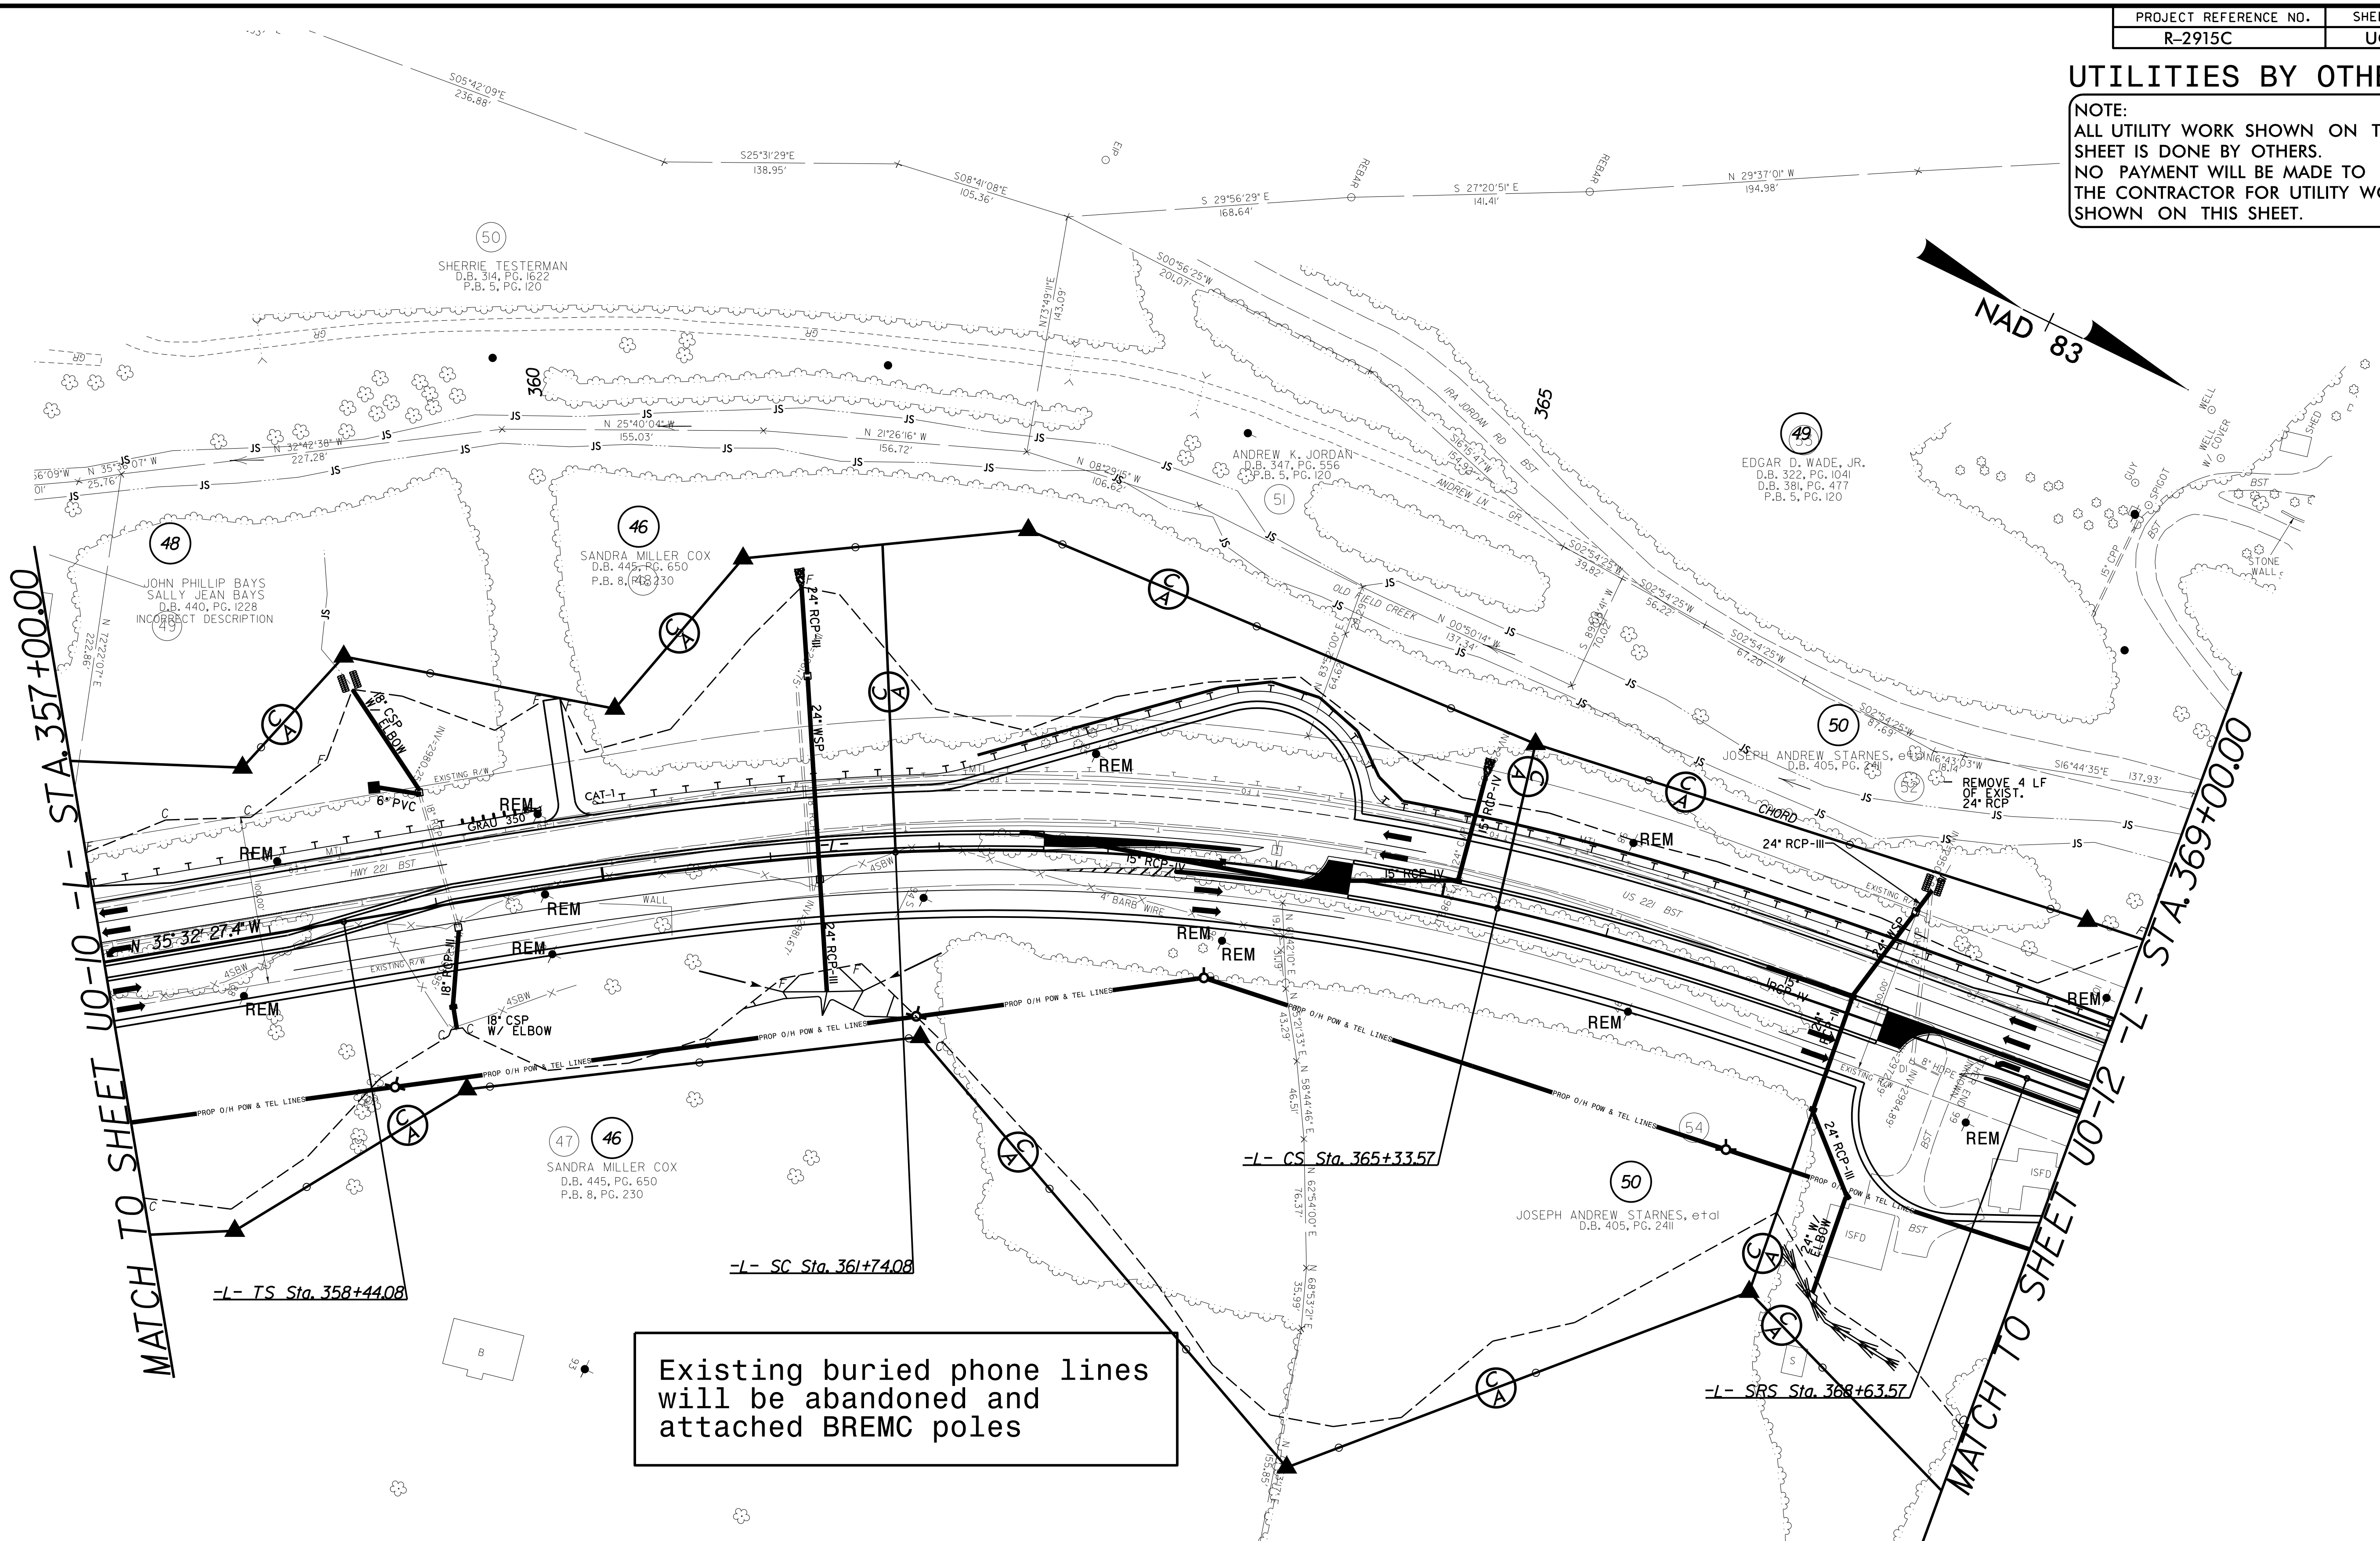

MATCH TO SHEET UO-10 - STA. 357+00.00

MATCH TO SHEET UO-12 - STA. 369+00.00


Existing buried phone lines will be abandoned and attached BREMC poles

-L- TS Sta. 358+44.08

-L- SC Sta. 361+74.08

-L- CS Sta. 365+33.57

-L- SRS Sta. 368+63.57

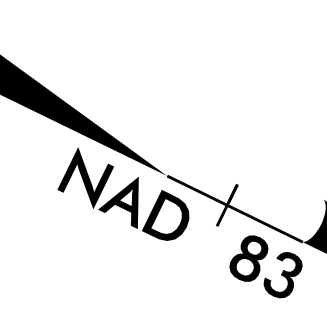

5/14/99
7/18/2016
\\082\R-2915C\Drawings\RDY-Ut-Proj\R2915C_ut_rduj3_U011_psh.dgn