
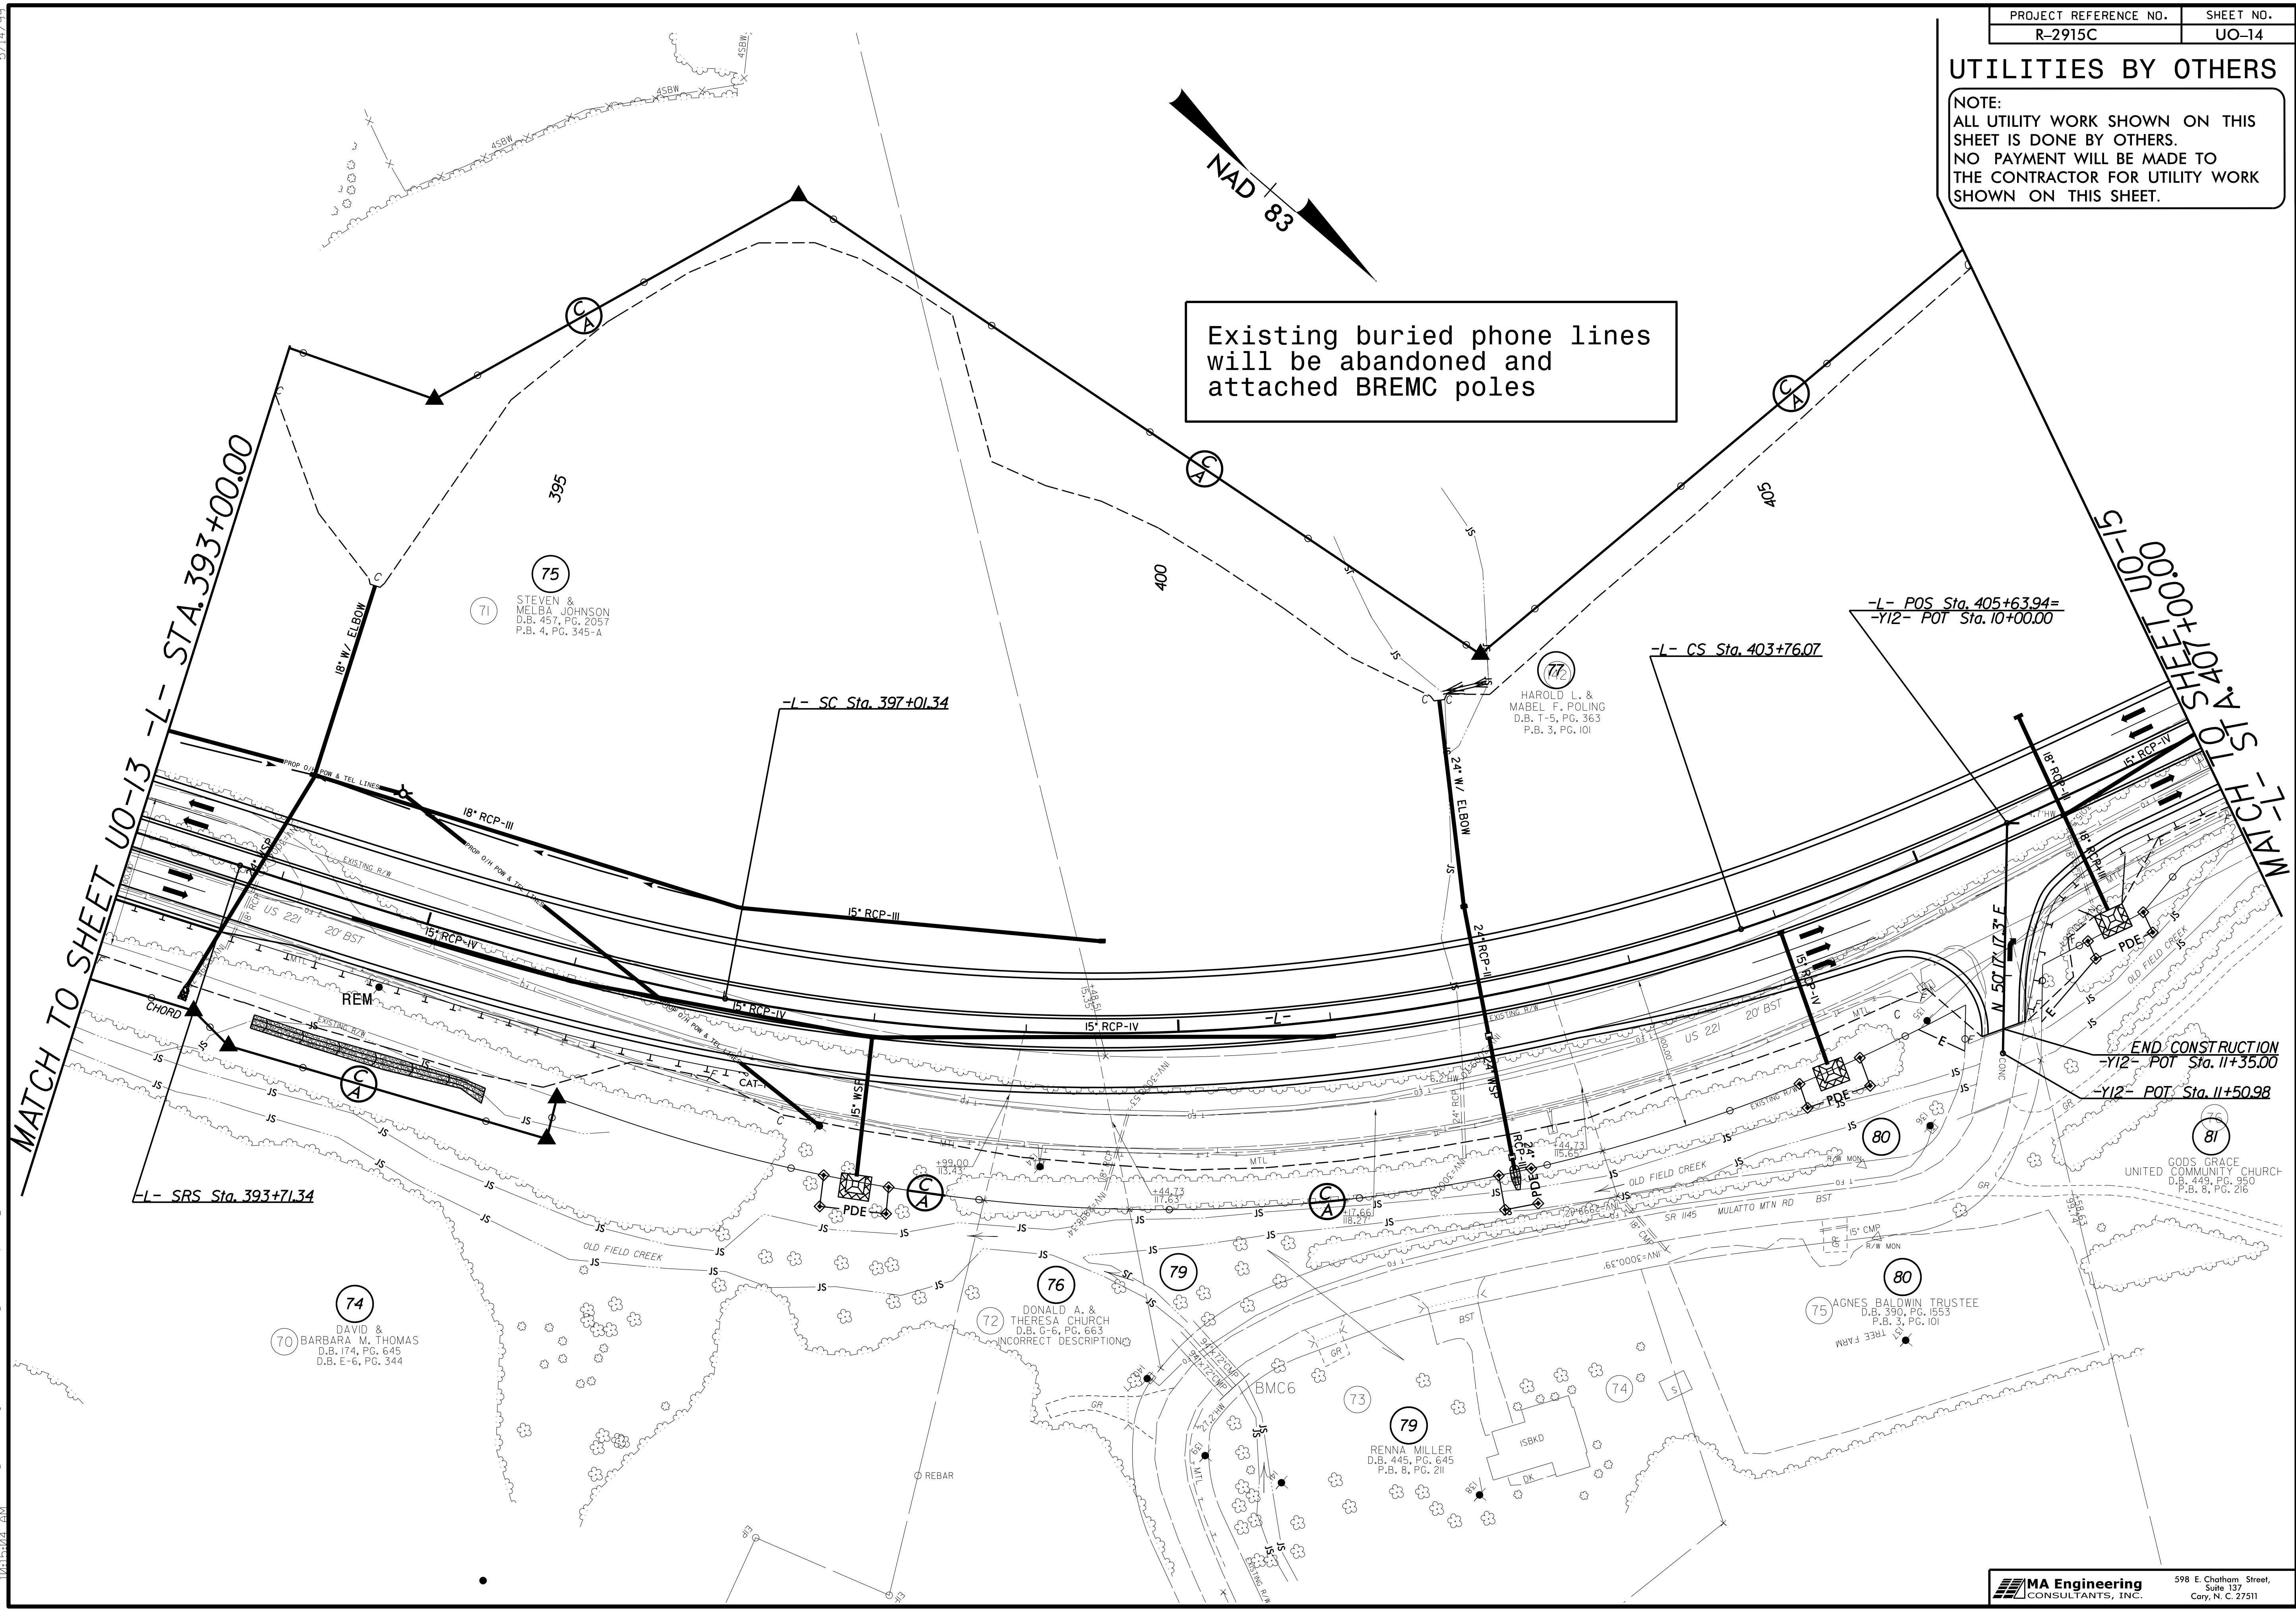


UTILITIES BY OTHERS

NOTE:
ALL UTILITY WORK SHOWN ON THIS SHEET IS DONE BY OTHERS.
NO PAYMENT WILL BE MADE TO THE CONTRACTOR FOR UTILITY WORK SHOWN ON THIS SHEET.

Existing buried phone lines will be abandoned and attached BREMC poles

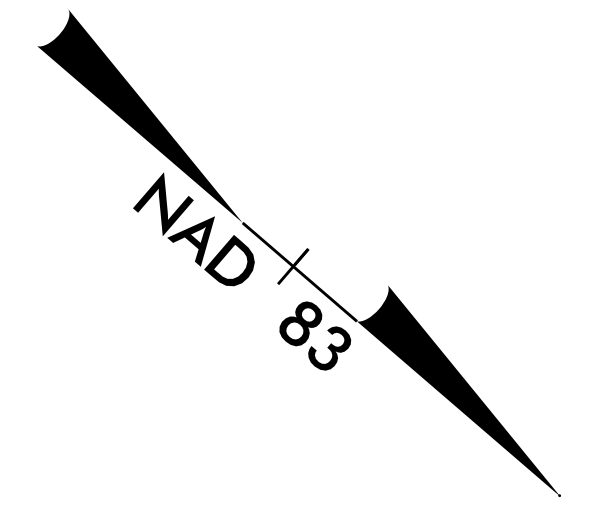

MATCH TO SHEET UO-13 -L- STA. 393+00.00

UO-14 STA. 400+00.00 TO STA. 411+00.00

-L- SRS Sta. 393+71.34

-L- SC Sta. 397+01.34

-L- CS Sta. 403+76.07

-L- POS Sta. 405+63.94 =
-Y12- POT Sta. 10+00.00

END CONSTRUCTION
-Y12- POT Sta. 11+35.00
-Y12- POT Sta. 11+50.98

75 STEVEN & MELBA JOHNSON
D.B. 457, PG. 2057
P.B. 4, PG. 345-A

77 HAROLD L. & MABEL F. POLING
D.B. T-5, PG. 363
P.B. 3, PG. 101

74 DAVID & BARBARA M. THOMAS
D.B. 174, PG. 645
D.B. E-6, PG. 344

76 DONALD A. & THERESA CHURCH
D.B. G-6, PG. 663
INCORRECT DESCRIPTION

79 RENNA MILLER
D.B. 445, PG. 645
P.B. 8, PG. 211

75 AGNES BALDWIN TRUSTEE
D.B. 390, PG. 1553
P.B. 3, PG. 101

81 GODS GRACE CHURCH
UNITED COMMUNITY CHURCH
D.B. 449, PG. 980
P.B. 9, PG. 216

7/18/2016
 10:15:02
 082\F-2915C\Drawings\Redy-UT\Proj\UO-14\UO14_psh.dgn