


UTILITIES BY OTHERS

NOTE:
ALL UTILITY WORK SHOWN ON THIS SHEET IS DONE BY OTHERS.
NO PAYMENT WILL BE MADE TO THE CONTRACTOR FOR UTILITY WORK SHOWN ON THIS SHEET.

MATCH TO SHEET UO-16 -L- STA. 433+00.00

MATCH TO SHEET UO-18 -L- STA. 446+00.00

Existing buried phone lines will be abandoned and attached BREMC poles

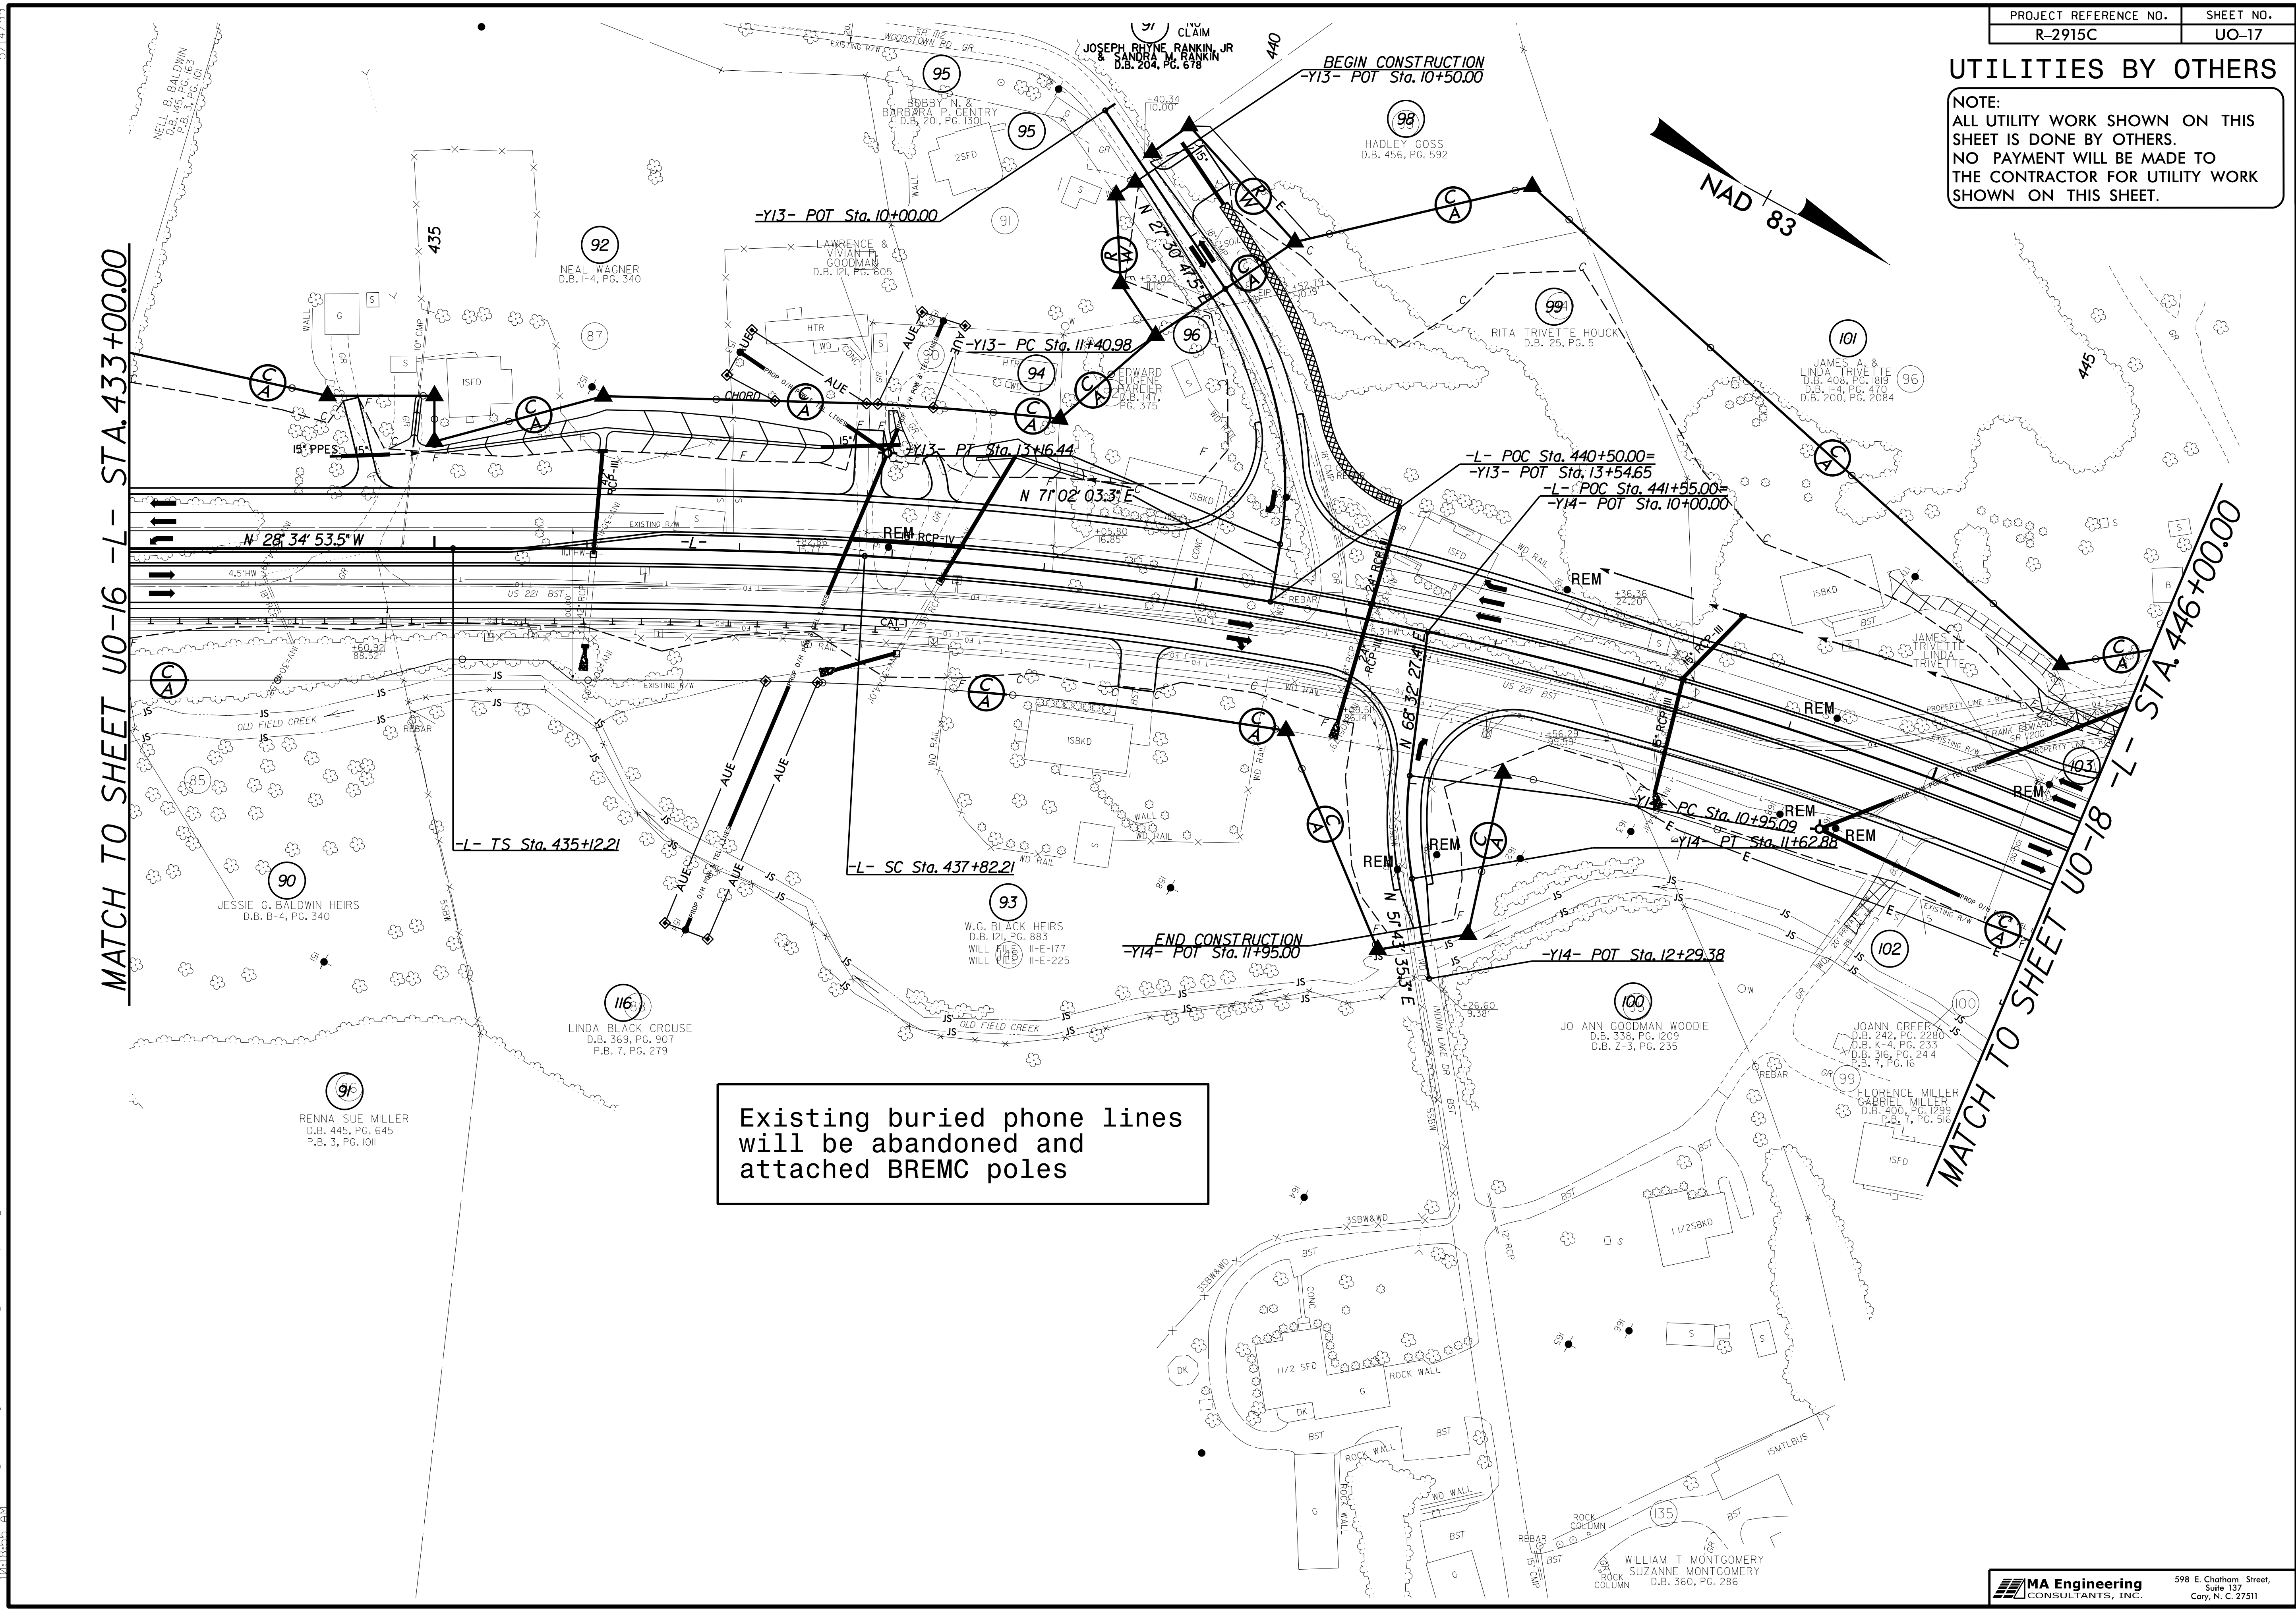

5/14/2016 7:18:20 PM C:\Users\rdy\OneDrive\Projects\2915C\ut_rdy\19_UO17_psh.dgn