


UTILITIES BY OTHERS

NOTE:
ALL UTILITY WORK SHOWN ON THIS SHEET IS DONE BY OTHERS.
NO PAYMENT WILL BE MADE TO THE CONTRACTOR FOR UTILITY WORK SHOWN ON THIS SHEET.


Existing buried phone lines will be abandoned and attached BREMC poles

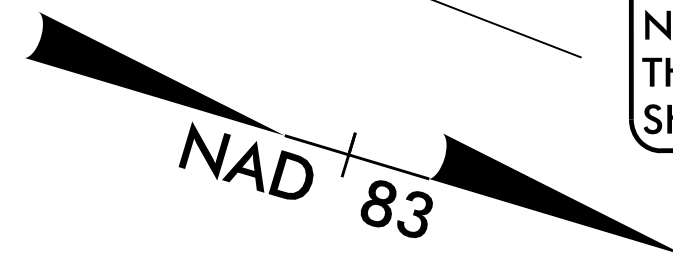

MATCH TO SHEET UO-18 -L- STA. 458+00.00

END TIP PROJECT R-2915C LB =
-L- ST Sta. 464+44.02
BEGIN TIP PROJECT R-2915D LA
-L- ST Sta. 464+44.02

END CONSTRUCTION R-2915C
-L- POT Sta. 464+60.00

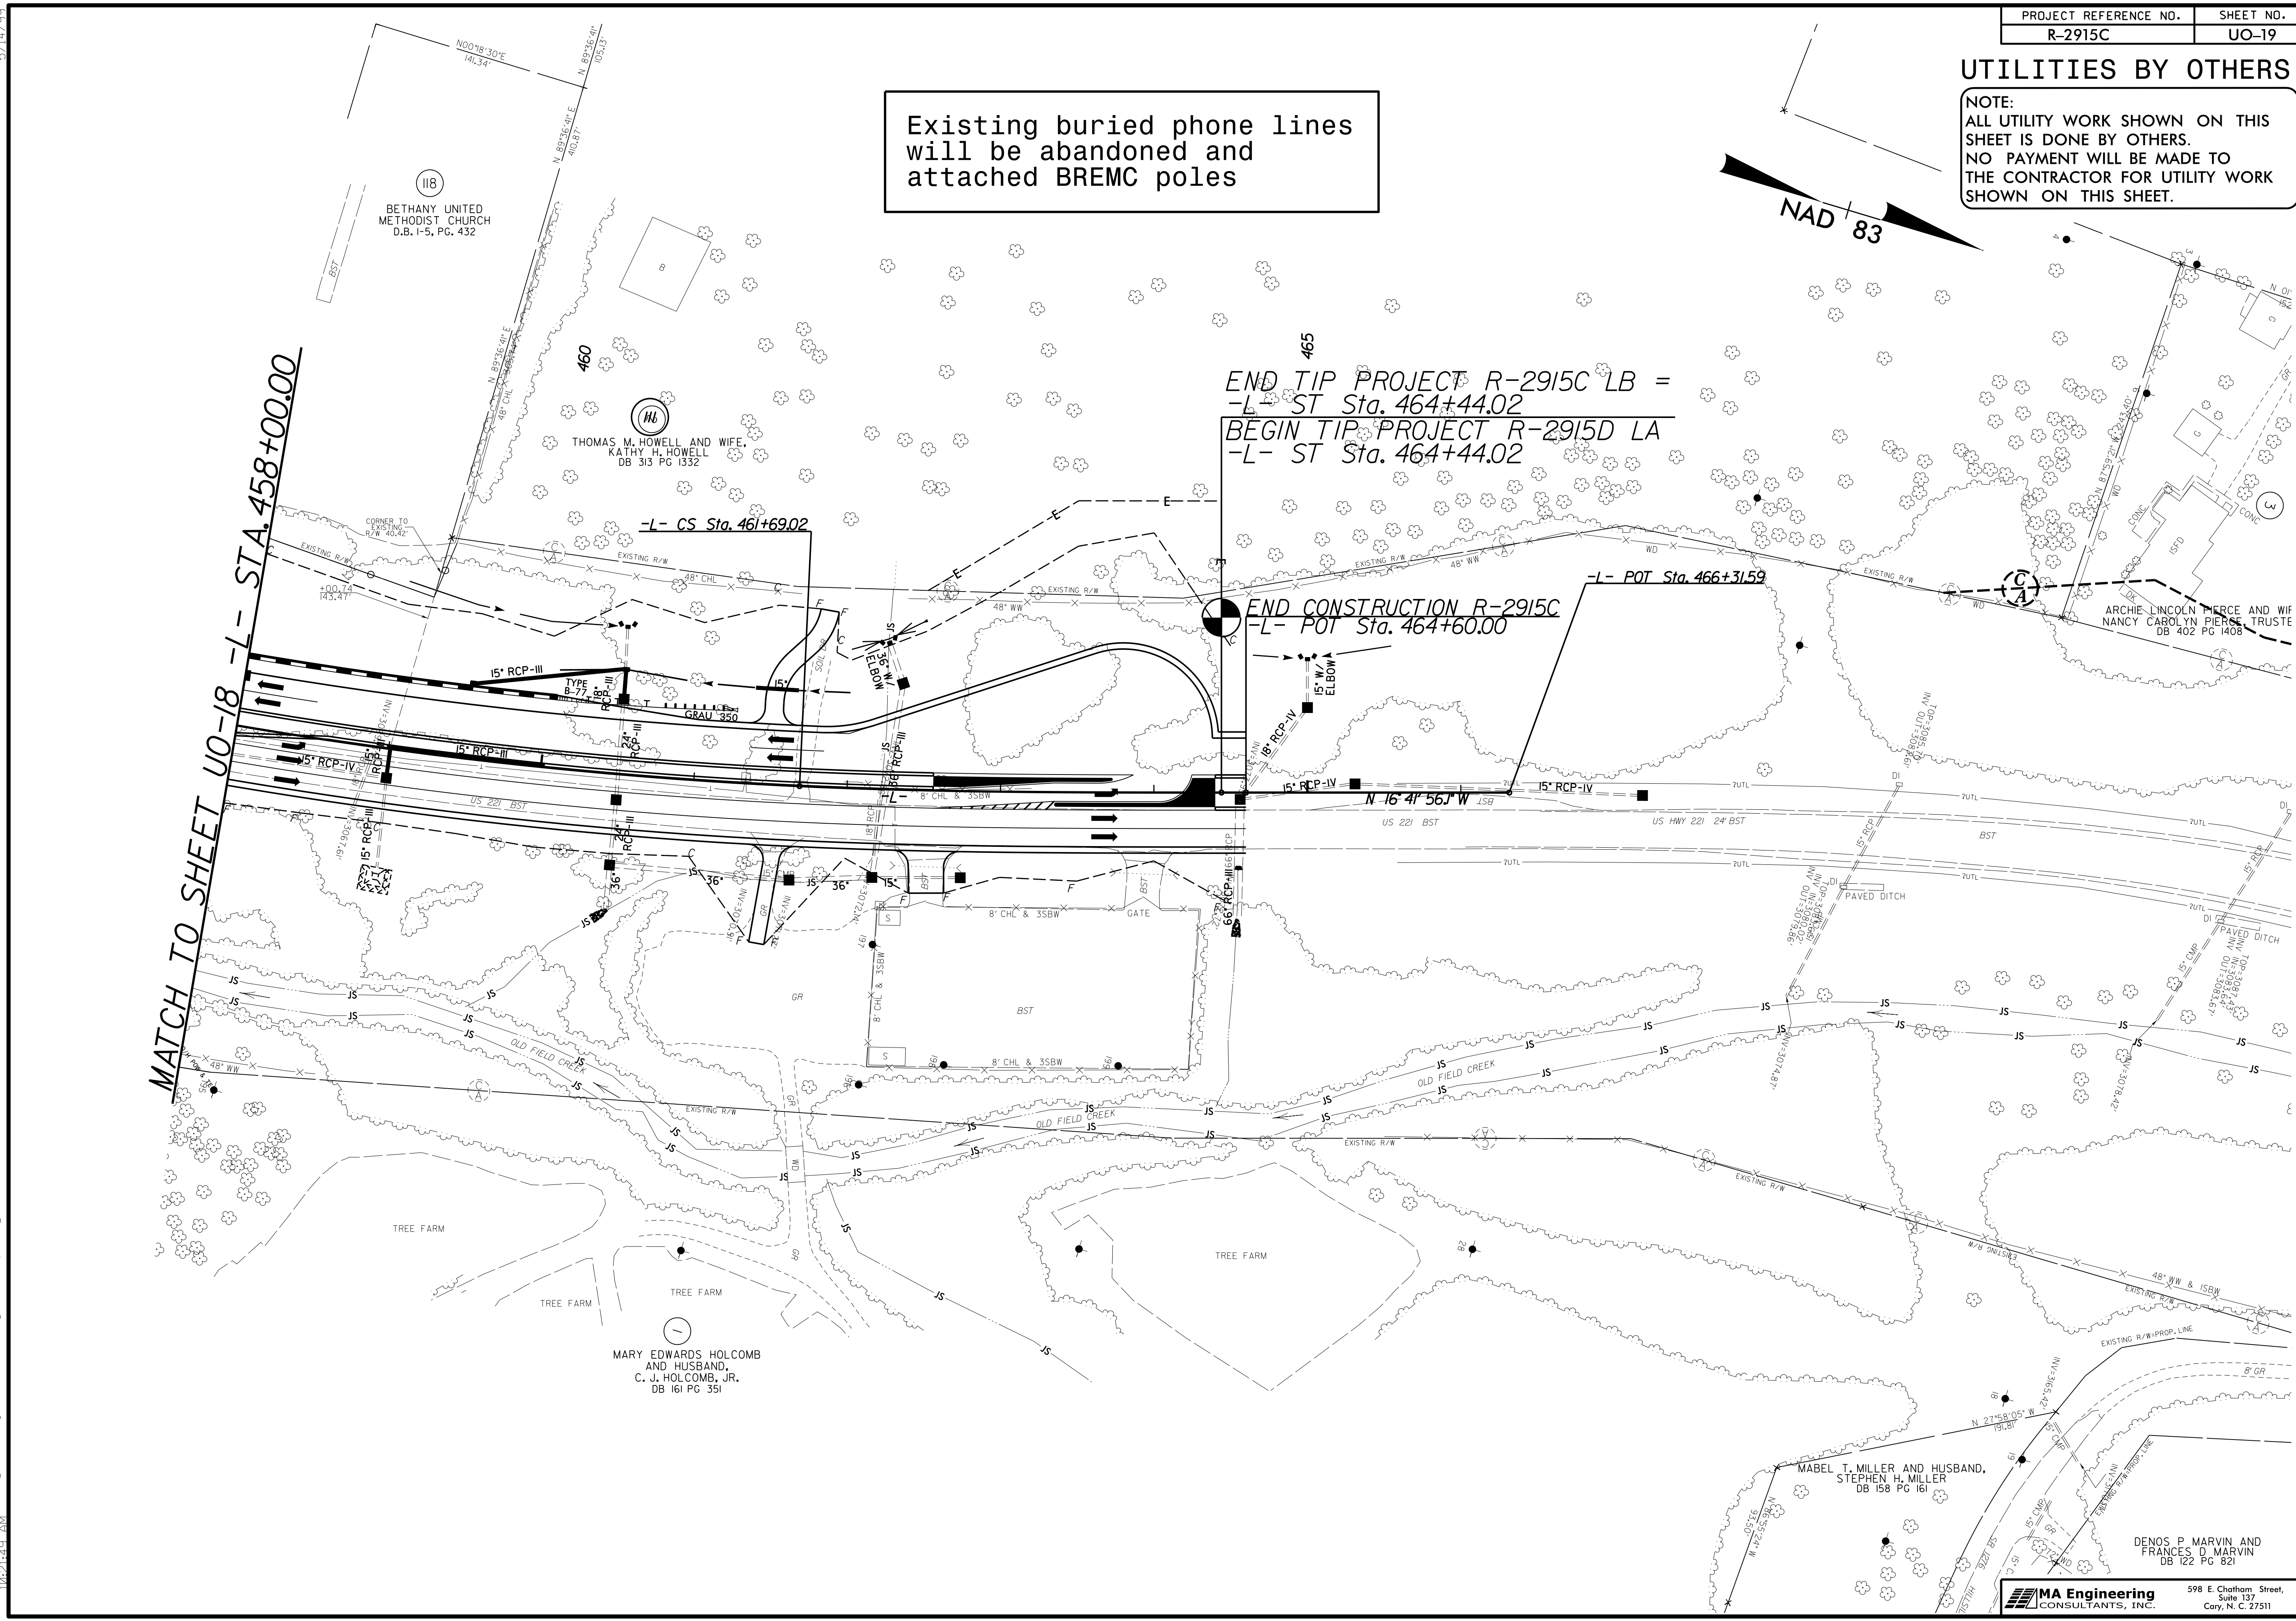

118
BETHANY UNITED
METHODIST CHURCH
D.B. I-5, PG. 432

460
THOMAS M. HOWELL AND WIFE,
KATHY H. HOWELL
DB 313 PG 1332

-L- CS Sta. 461+69.02

ARCHIE LINCOLN PIERCE AND WIF
NANCY CAROLYN PIERCE, TRUSTEE
DB 402 PG 1408

MARY EDWARDS HOLCOMB
AND HUSBAND,
C. J. HOLCOMB, JR.
DB 161 PG 351

MABEL T. MILLER AND HUSBAND,
STEPHEN H. MILLER
DB 158 PG 161

DENOS P. MARVIN AND
FRANCES D. MARVIN
DB 122 PG 821

5/14/2016 10:51:43 AM T:\18\2016\082\R-2915C\es\Redy-UT-Prj\Prj\R2915C-ut-edy21_U019_psh.dgn