


8/23/99



PROJ. REFERENCE NO.	SHEET NO.
R-2915C	X-4

290 280 270 260 250 240 230 220 210 200 190 180 170 160 150 140 130 120 110 100 90 80 70 60 50 40 30 20 10 0

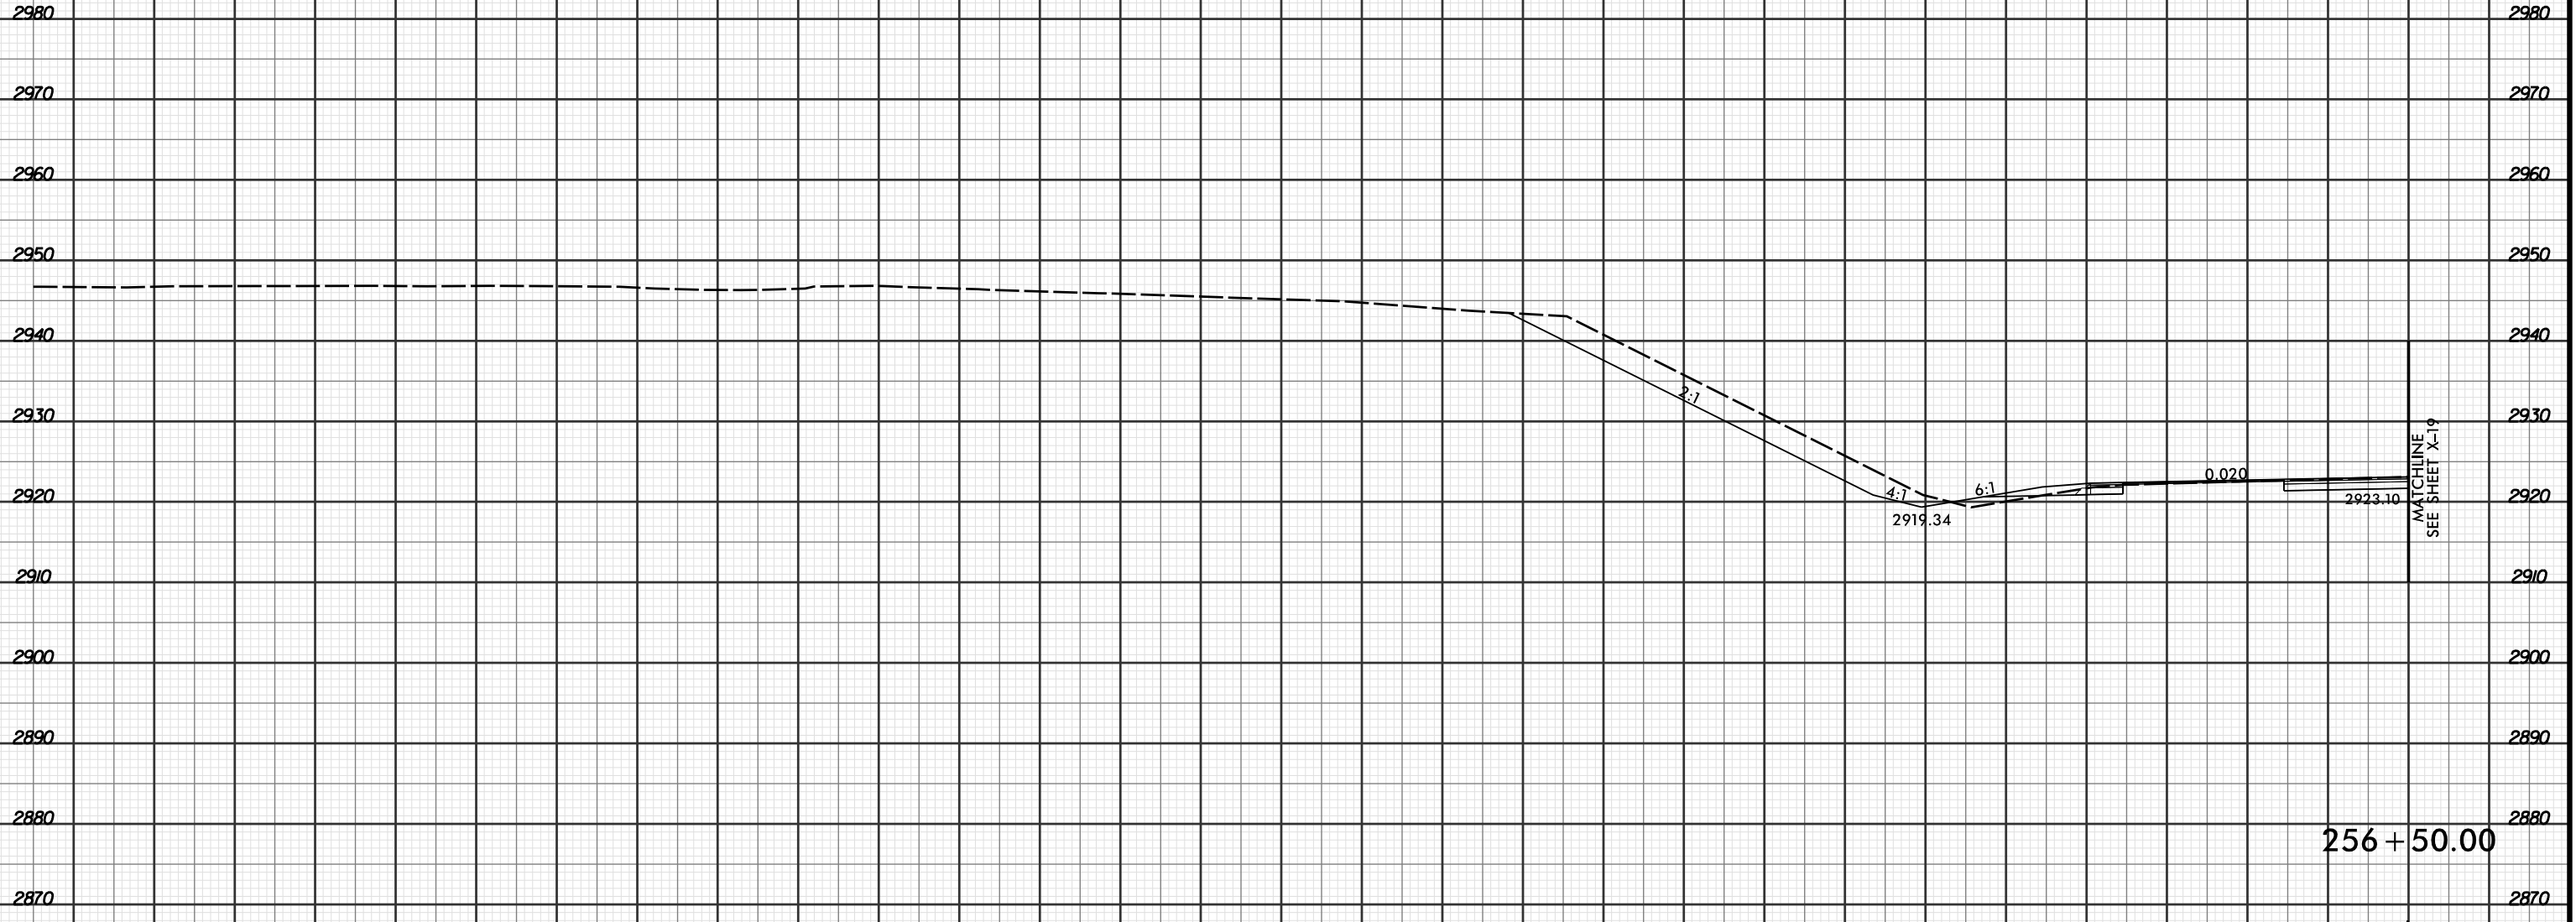

MATCHLINE
SEE SHEET X-19

— 4 —

4/19/2016 2:49:36 PM
R:\PROJECTS\03\150\XPL\R2915C.r.dwg_xpl.L...dgn
LOCHNER