


8/23/99



PROJ. REFERENCE NO.	SHEET NO.
R-2915C	X-9

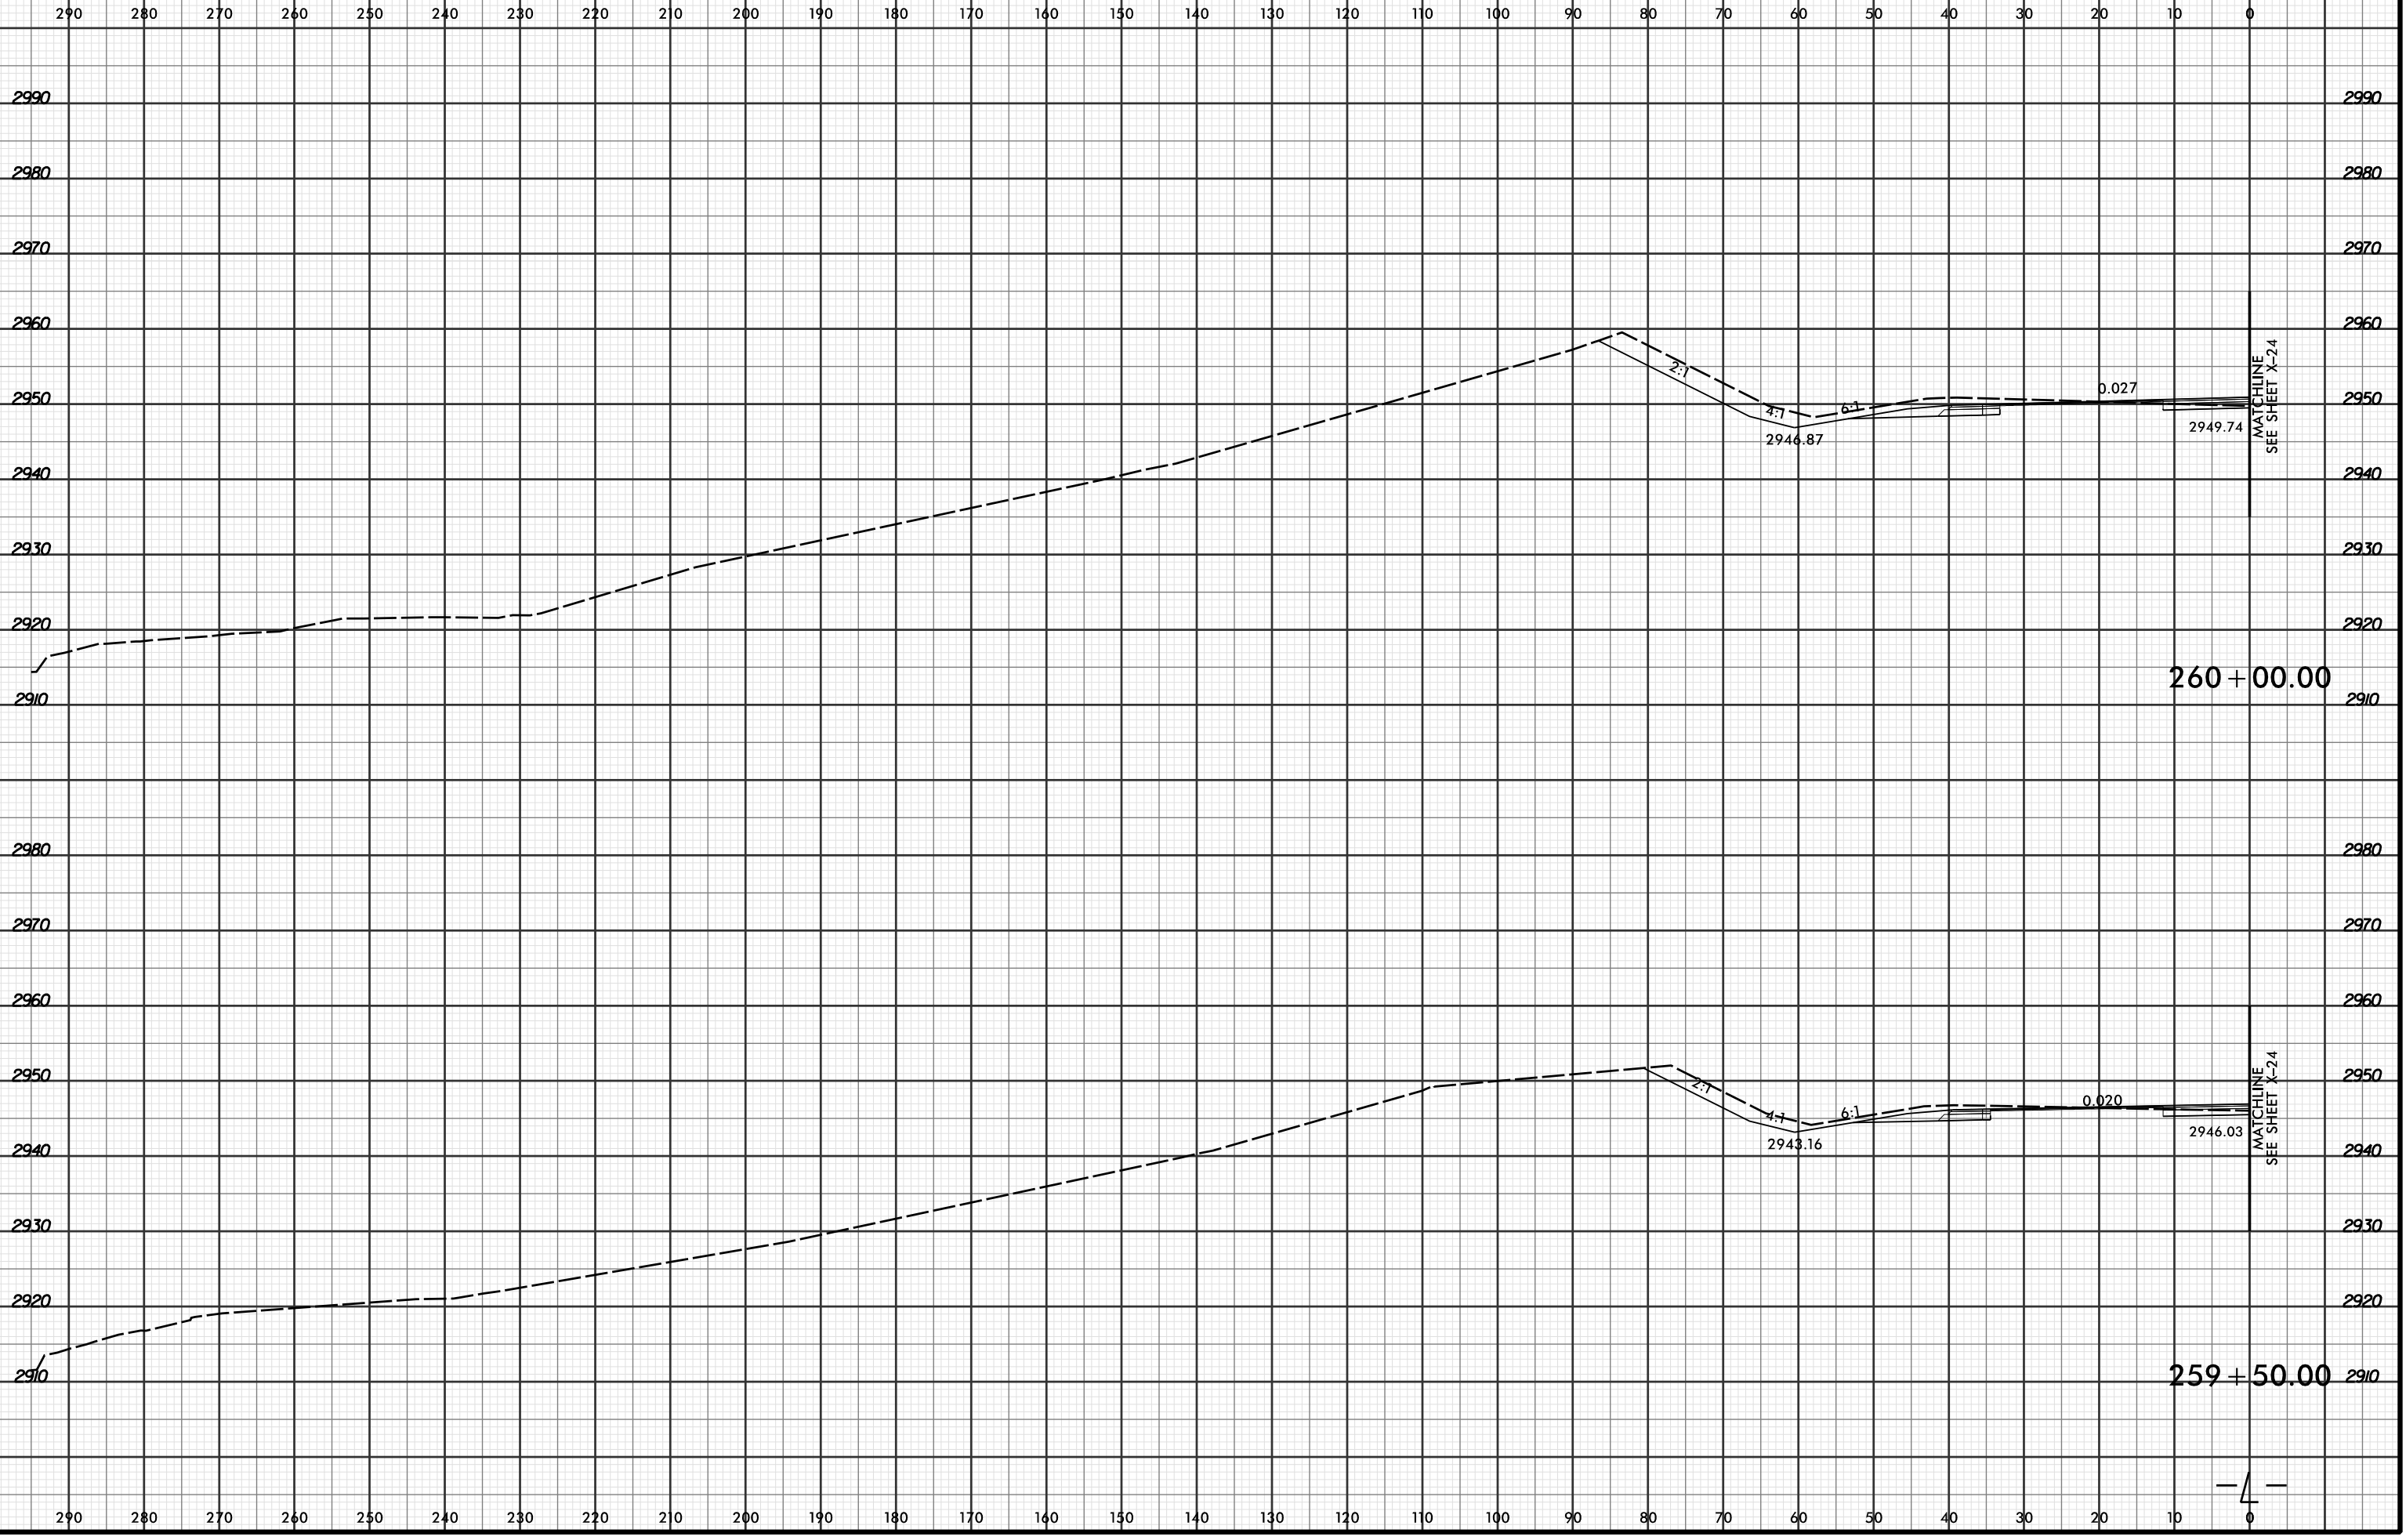

4/19/2016 2:49:39 PM
 R:\Projects\03\150\XPL\R2915C_r.dwg_xpl...dgn
 LOCHNER

4