


8/23/99



PROJ. REFERENCE NO. R-2915C	SHEET NO. X-10
--------------------------------	-------------------

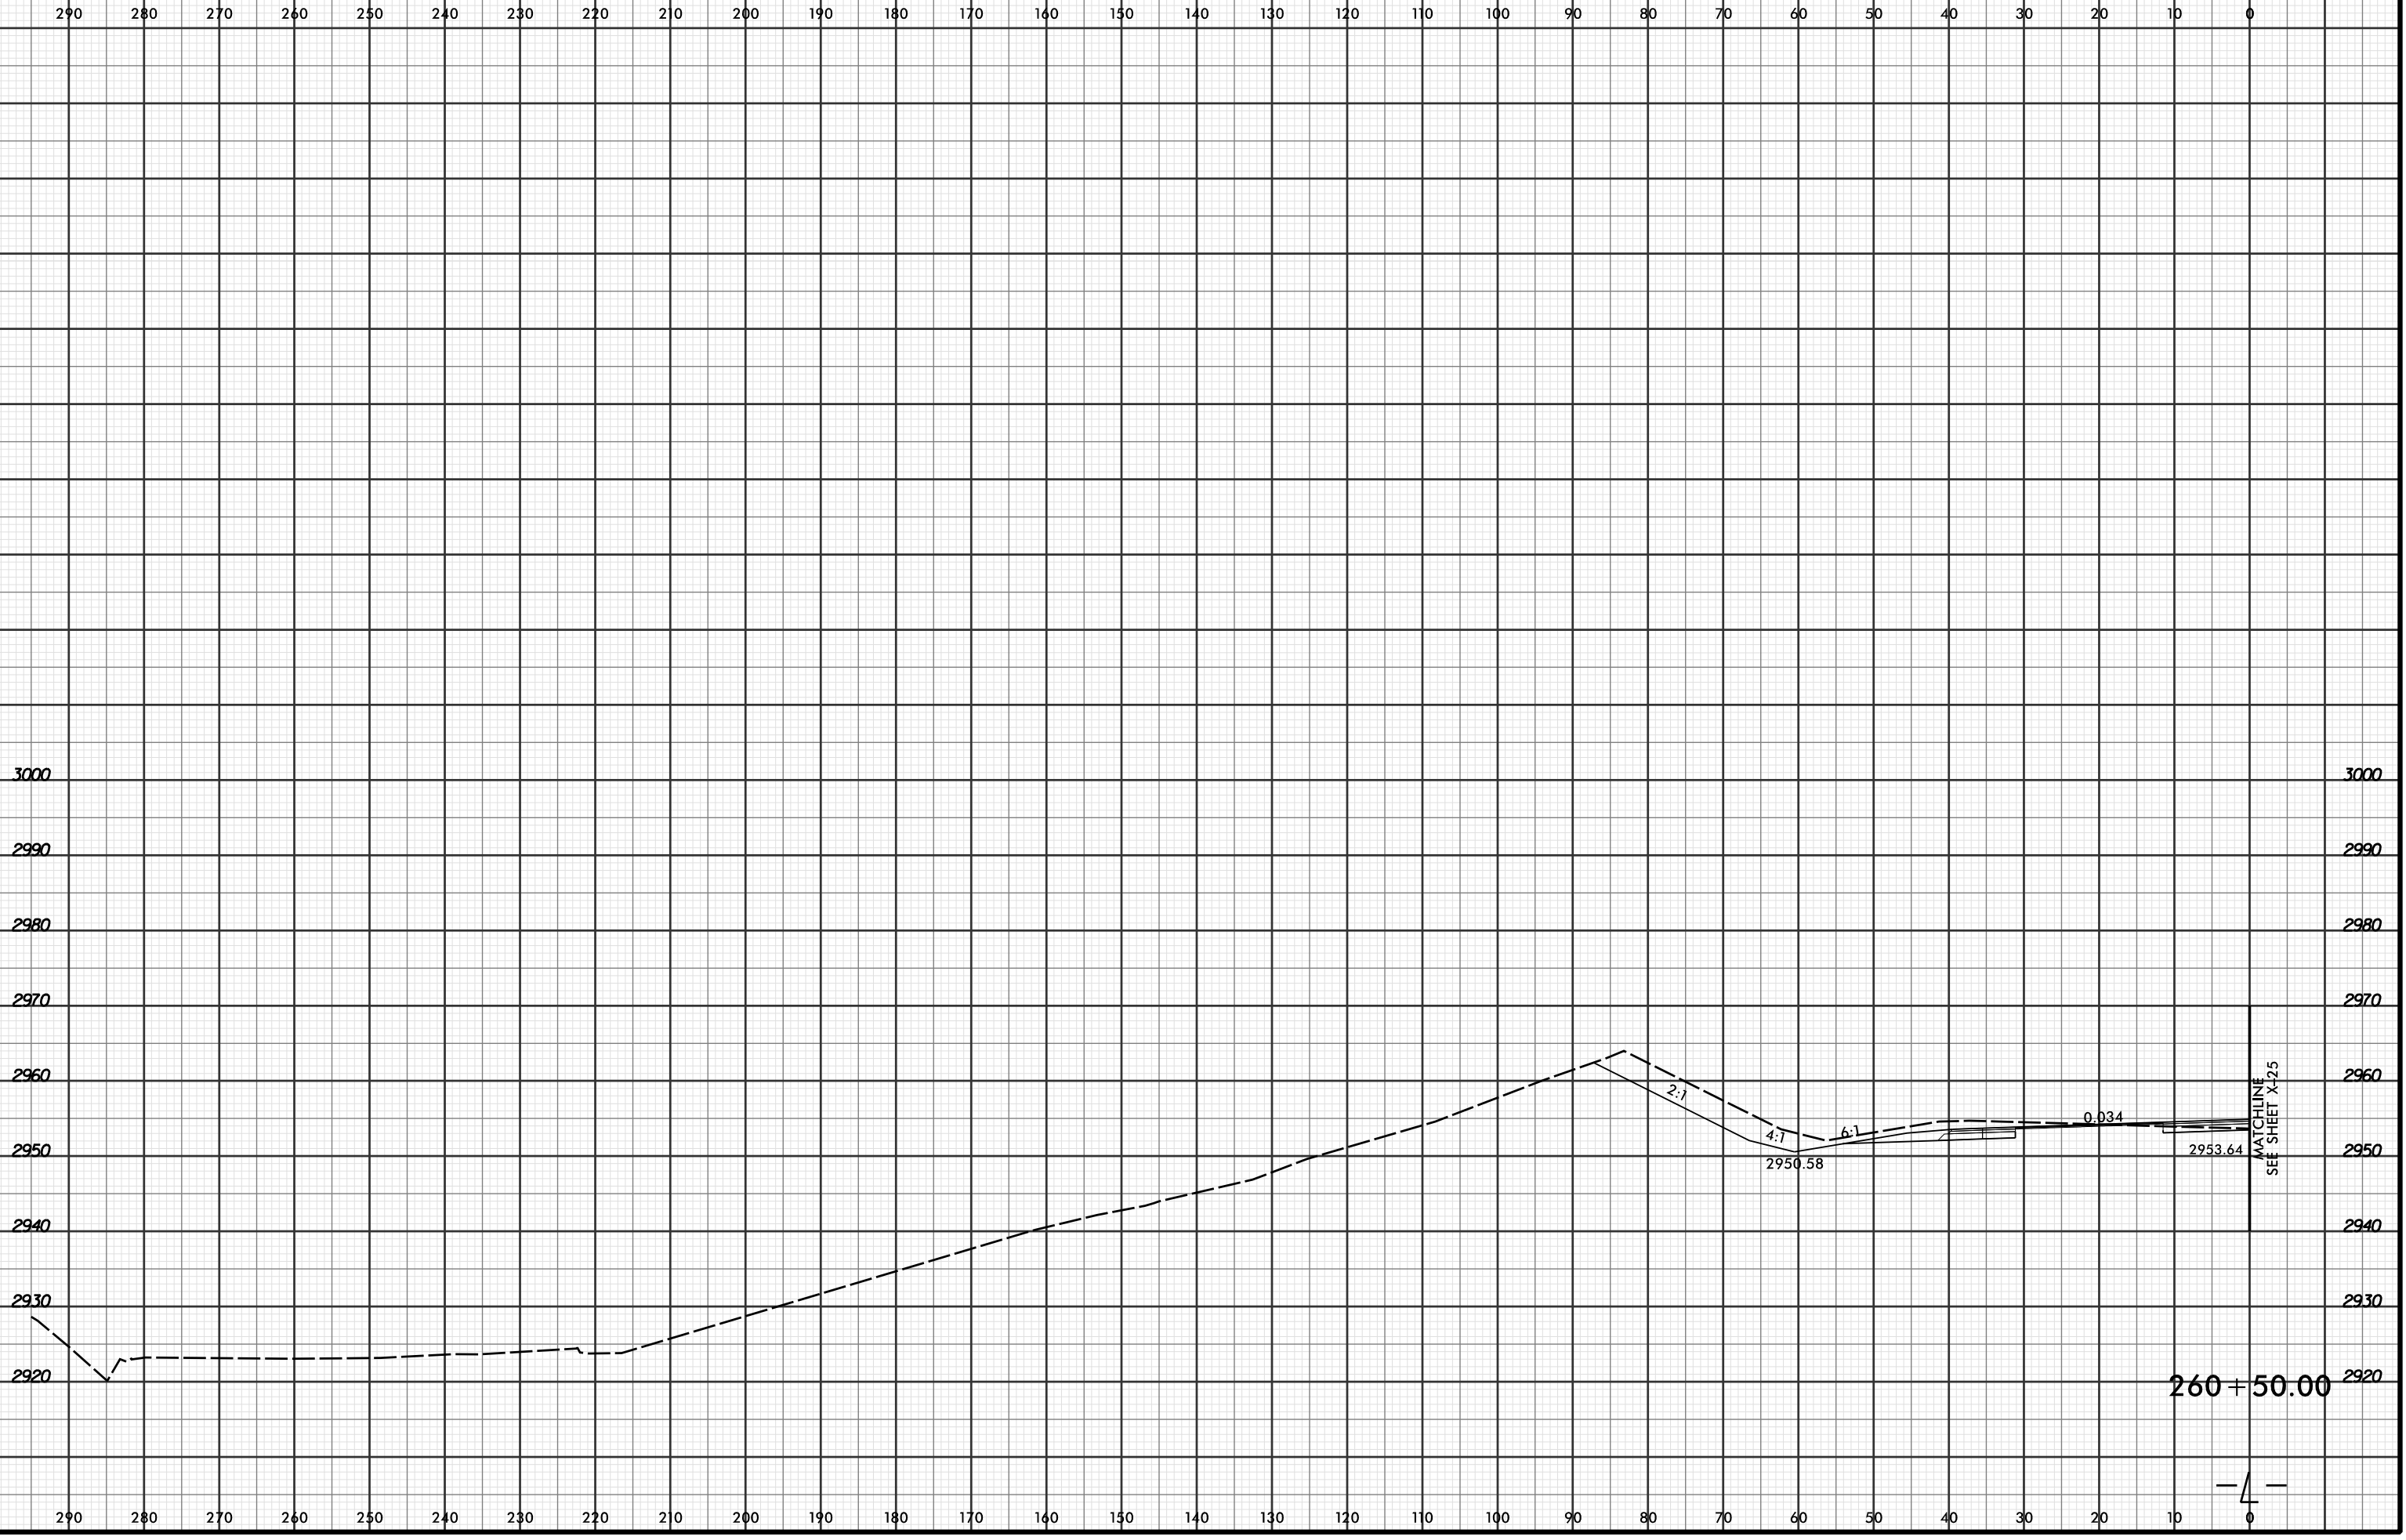

4/19/2016 2:49:59 PM
 R:\PROJECTS\03\XPL\R2915C_r.dwg_xpl.L...dgn
 LOCHNER

— 4 —
0