


8/23/99



| | |
|---------------------|-----------|
| PROJ. REFERENCE NO. | SHEET NO. |
| R-2915C | X-12 |

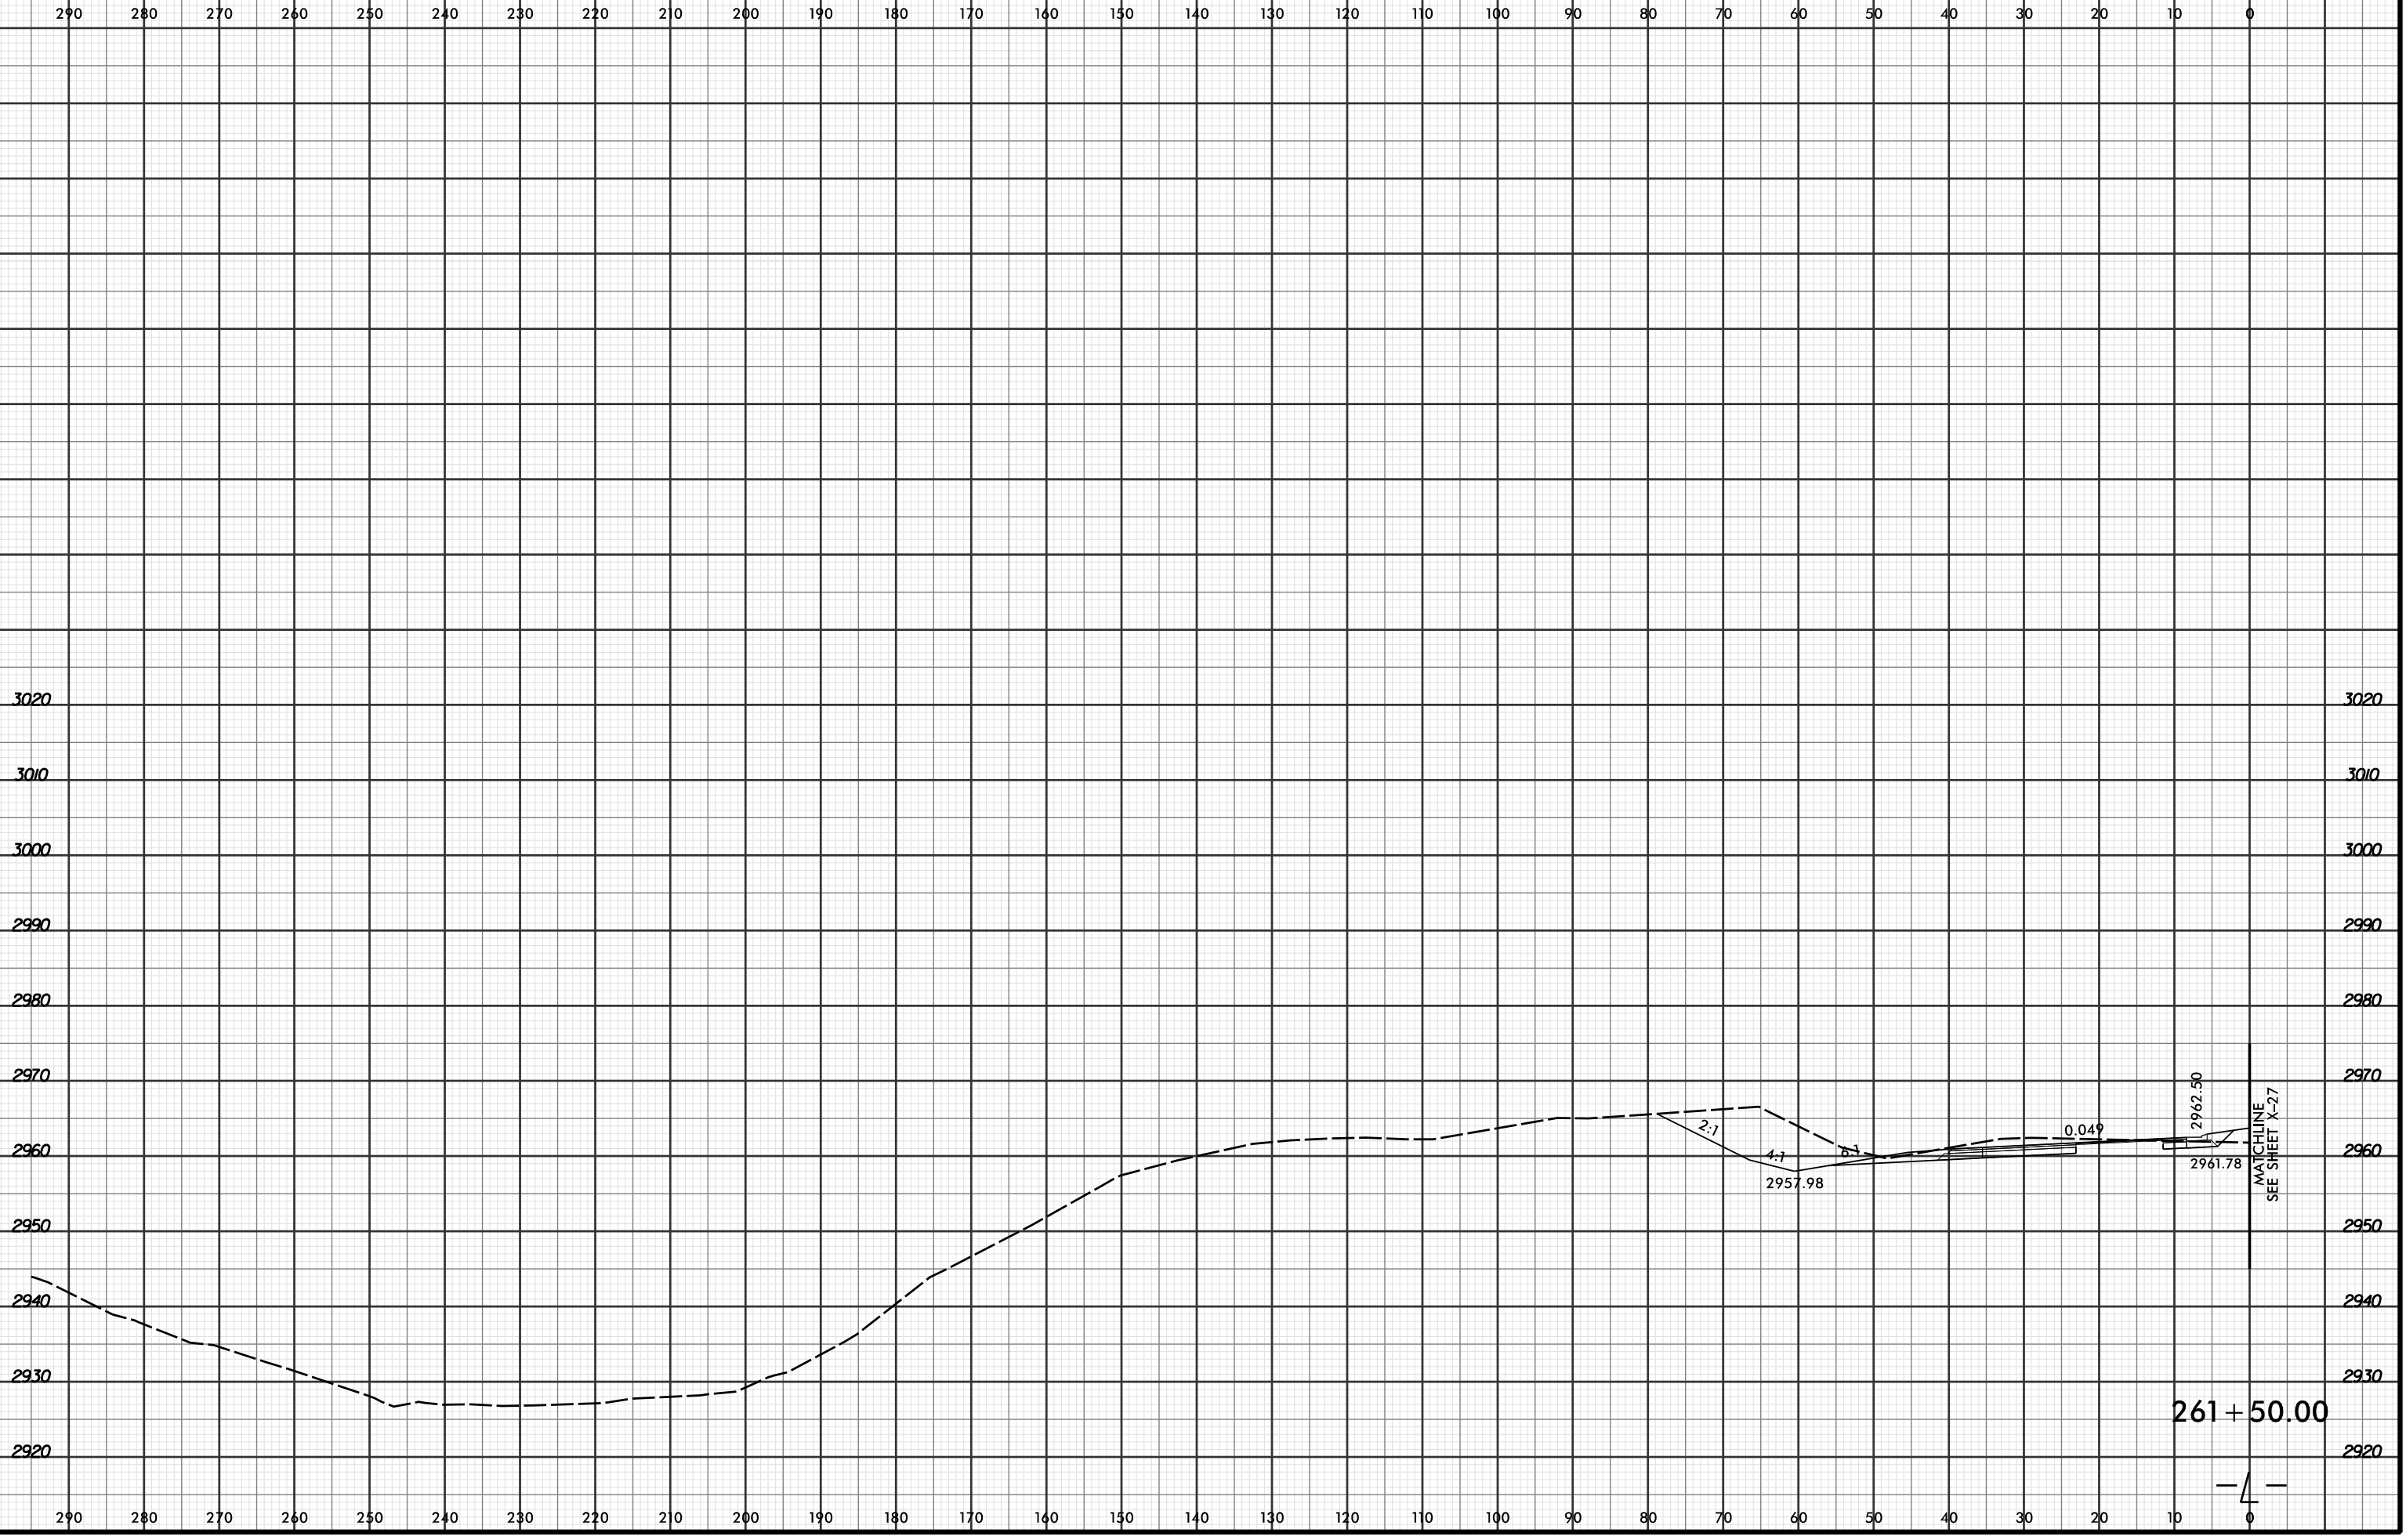

4/19/2016 2:49:40 PM
 R:\Projects\03\2915C\XPL\R2915C_r.dwg_xpl...dgn
 LOCHNER

