


8/23/99

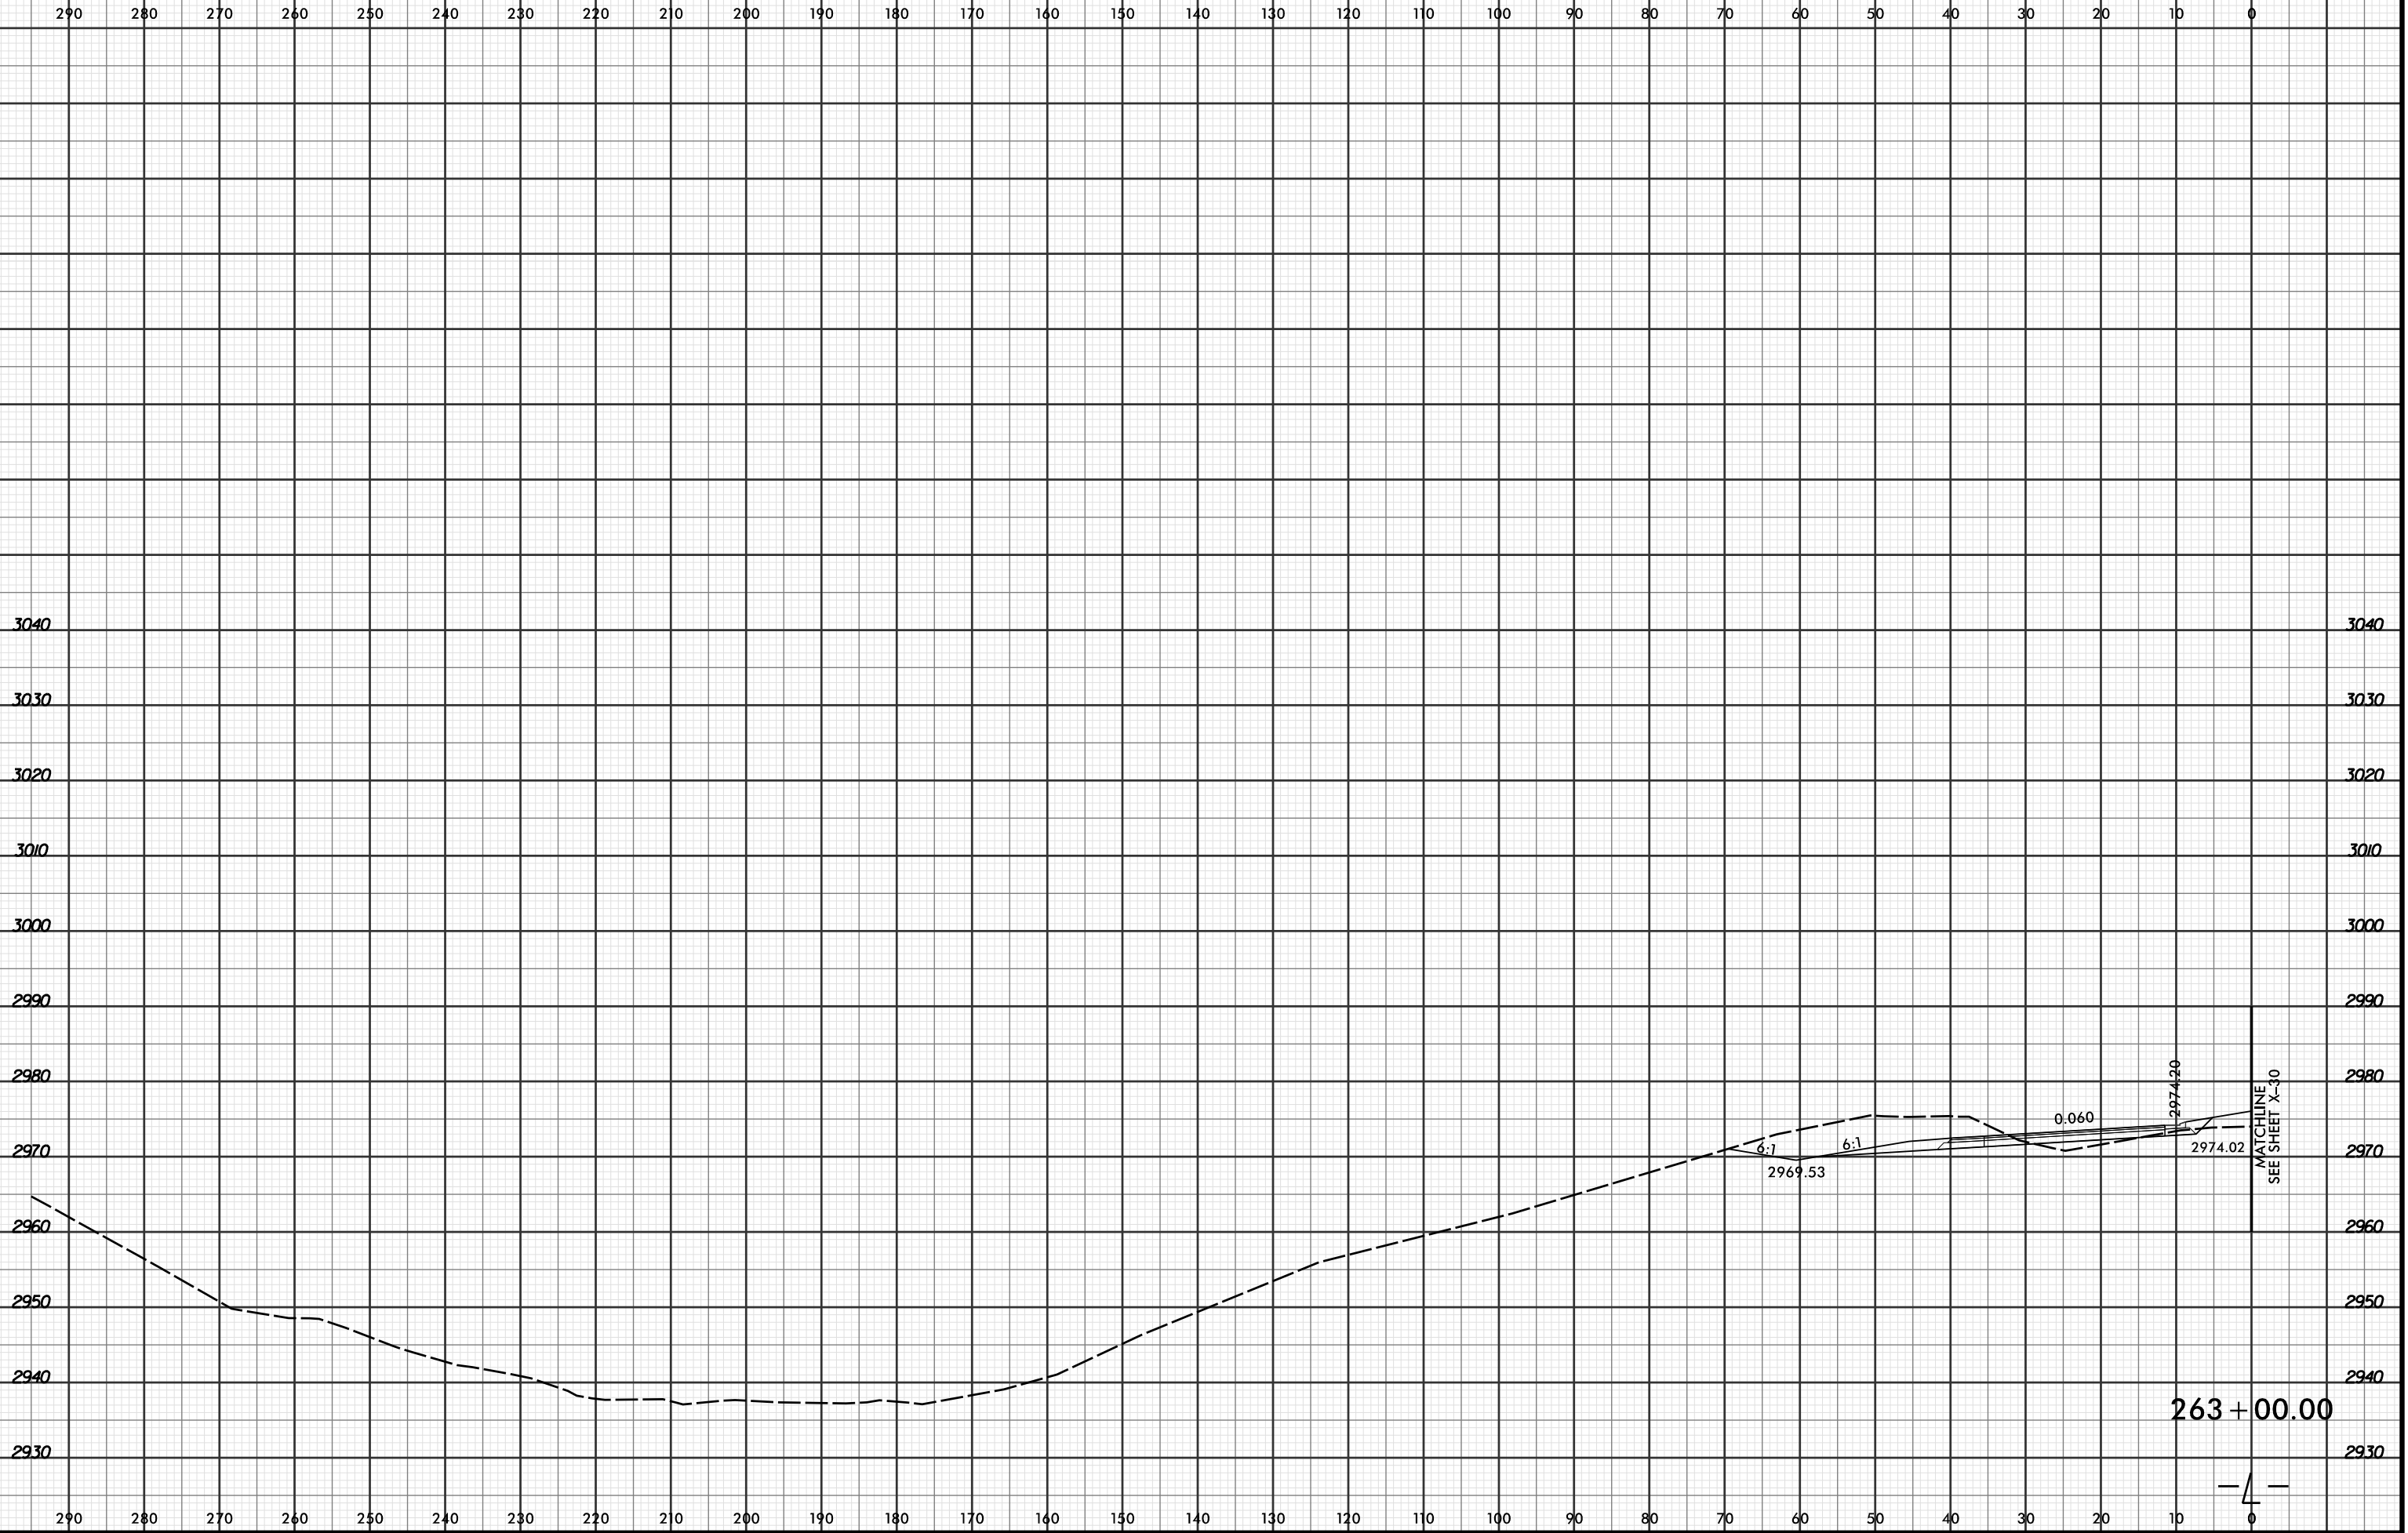

PROJ. REFERENCE NO.	SHEET NO.
R-2915C	X-15



4/19/2016 2:49:42 PM  
R:\PROJECTS\03\XPL\R2915C.rdg\_xpl.L.dgn  
LOCHNER