




PROJ. REFERENCE NO.	SHEET NO.
R-2915C	X-18

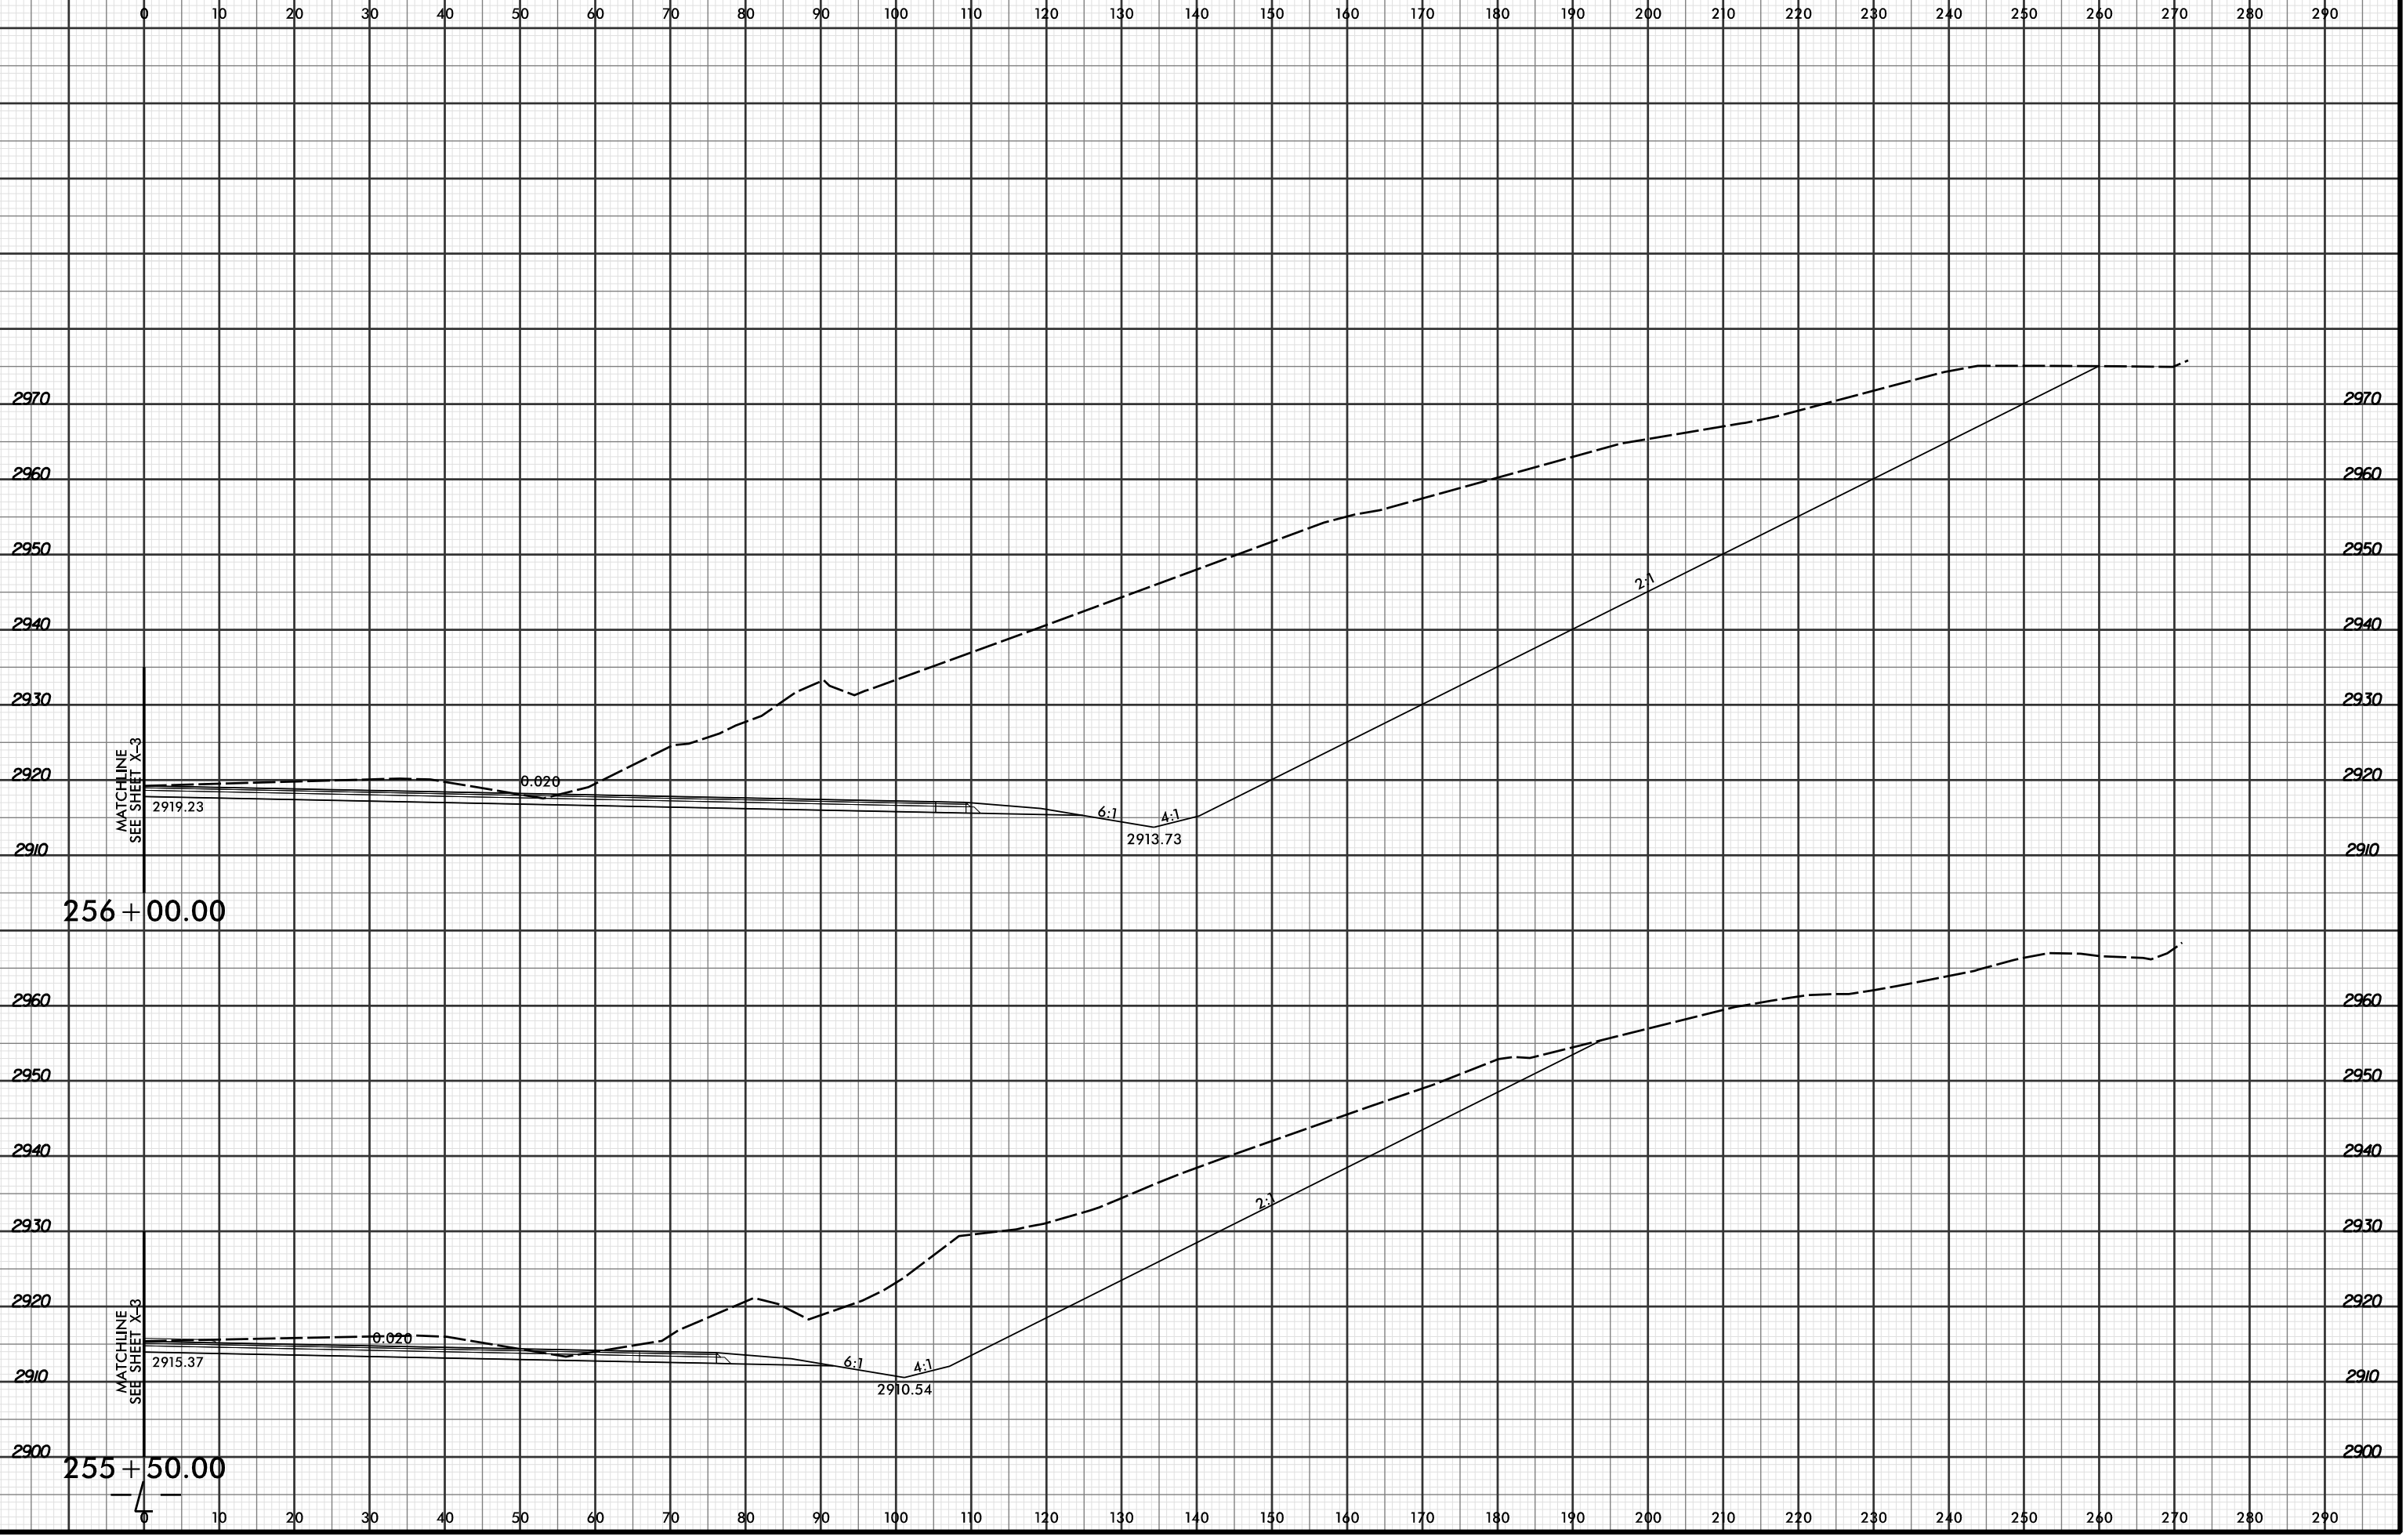

MATCHLINE
SEE SHEET X-3

MATCHLINE
SEE SHEET X-3

256 + 00.00

255 + 50.00