


8/23/99

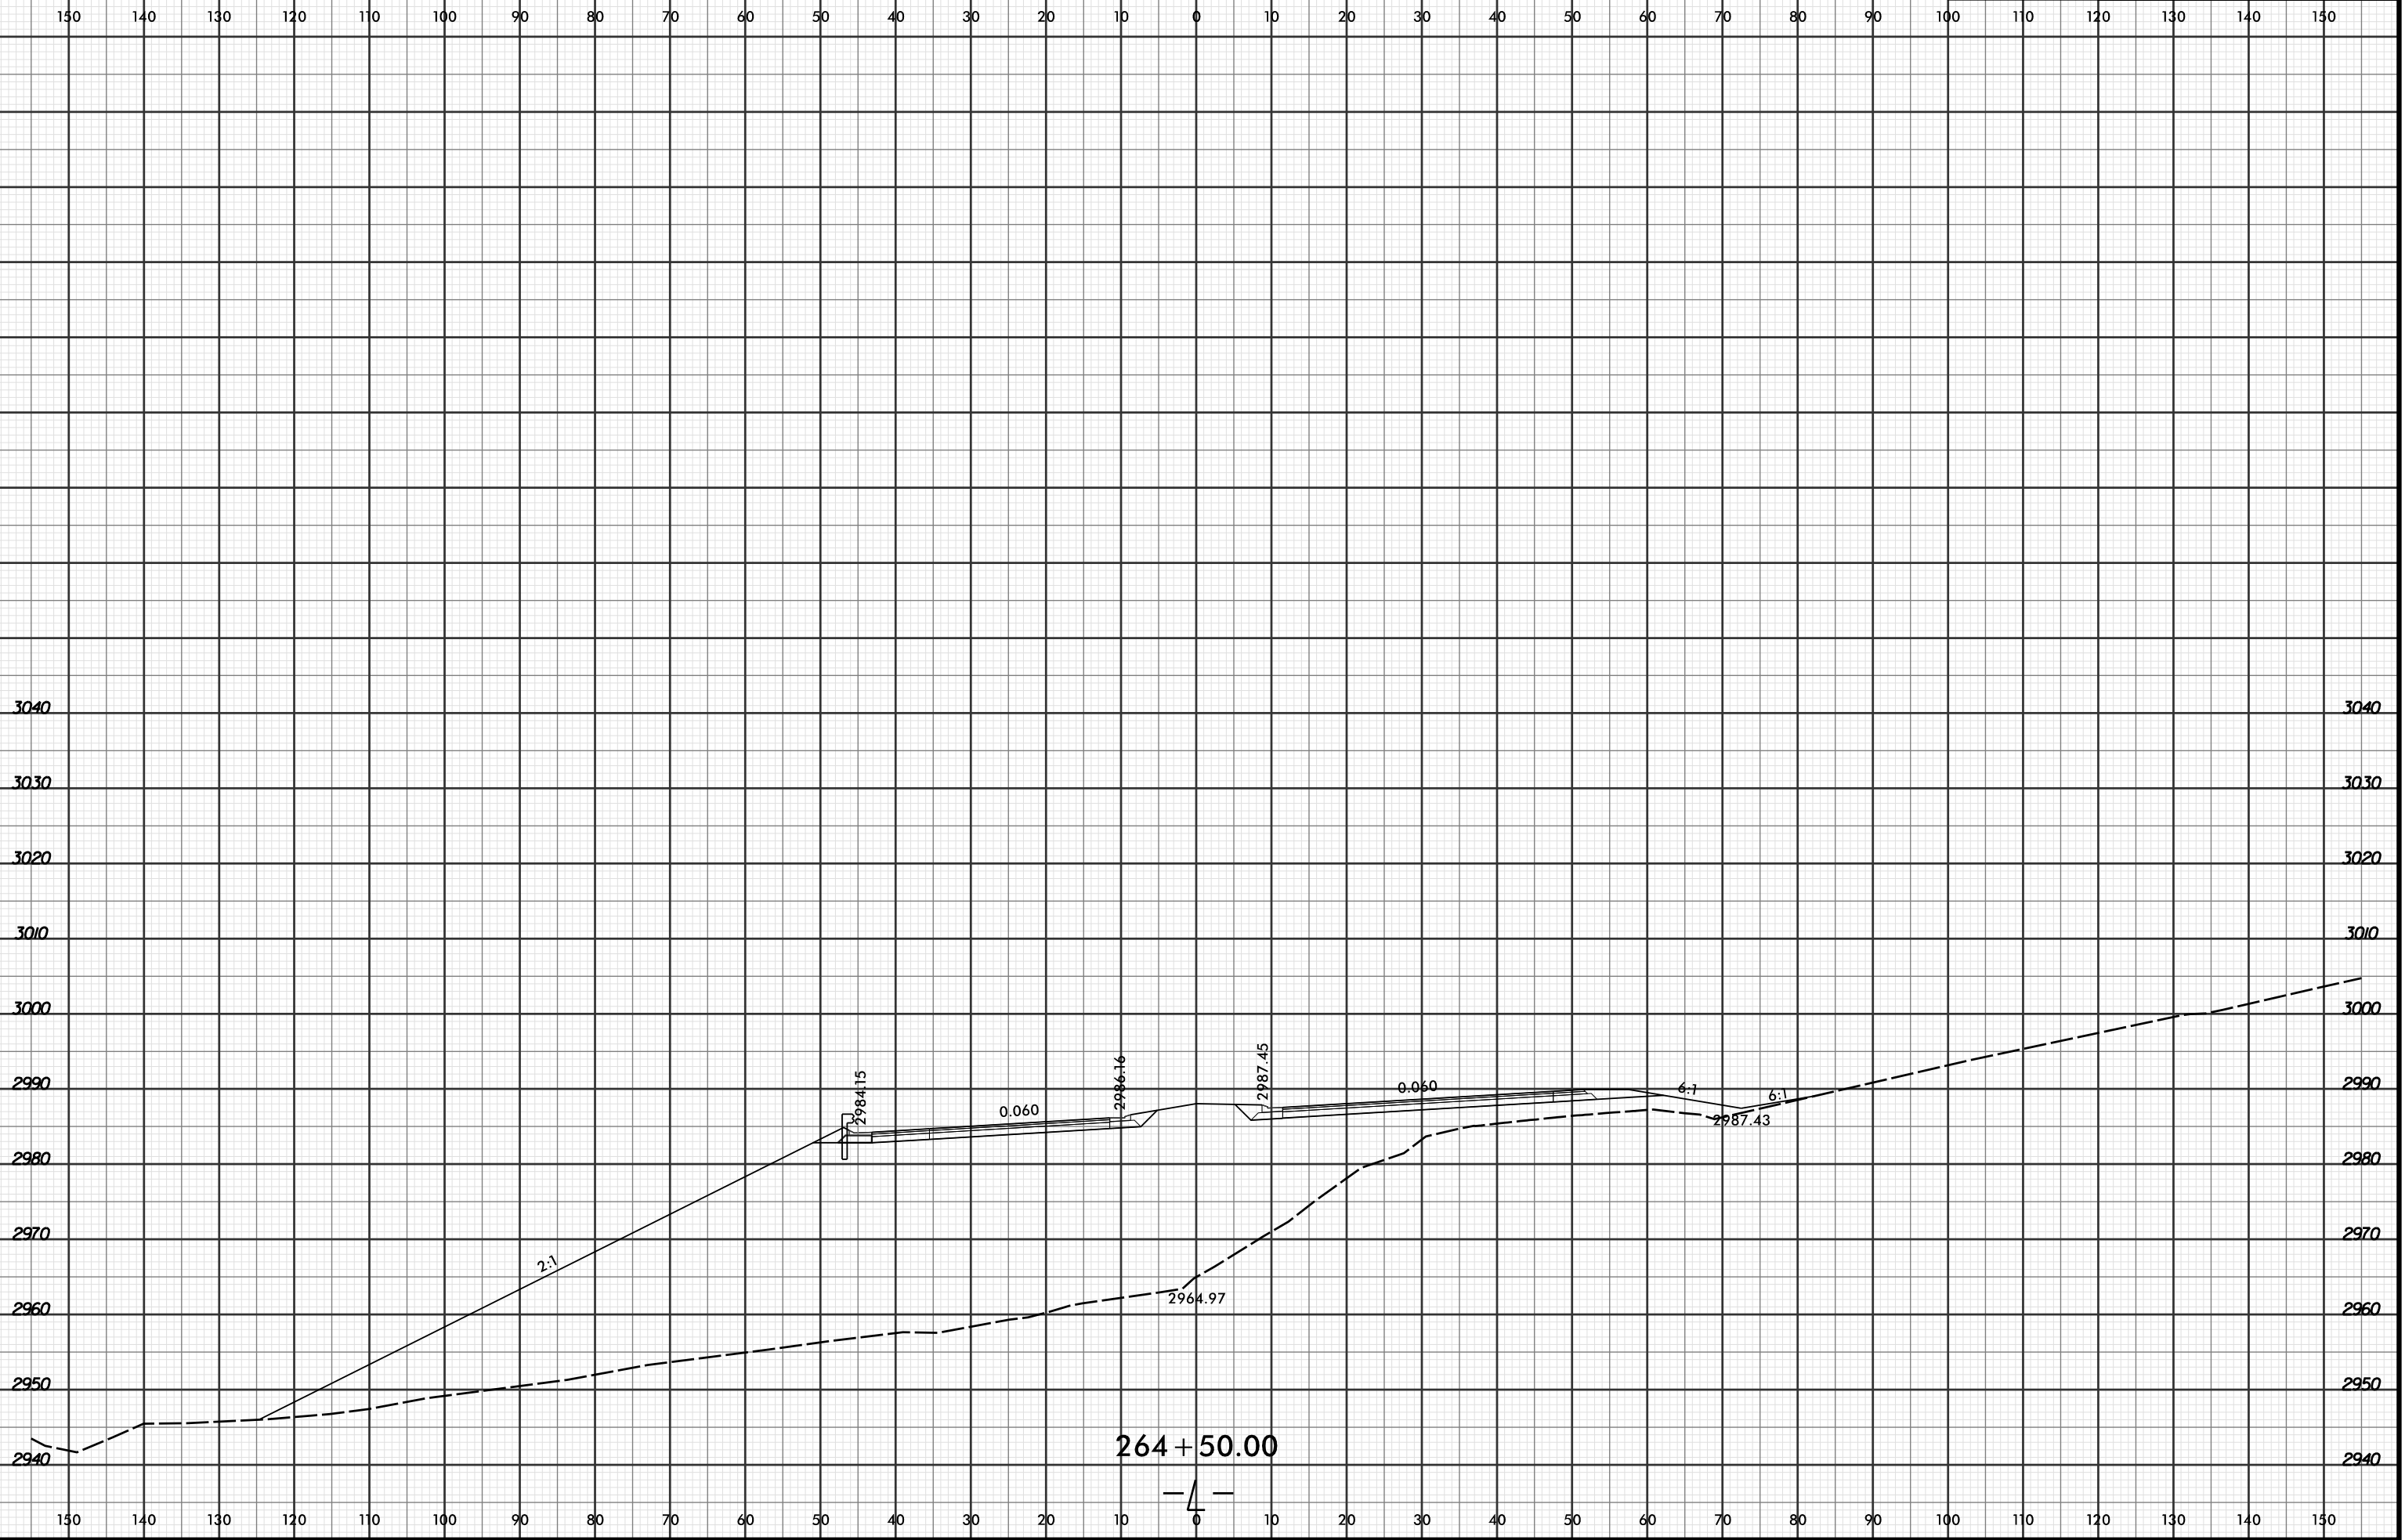

PROJ. REFERENCE NO.	SHEET NO.
R-2915C	X-33



4/19/2016 2:49:52 PM  
 R:\PROJECTS\03\SC\XPL\R2915C.rdg\_xpl.L.dgn  
 LÖCHNER