


8/23/99



PROJ. REFERENCE NO.	SHEET NO.
R-2915C	X-38

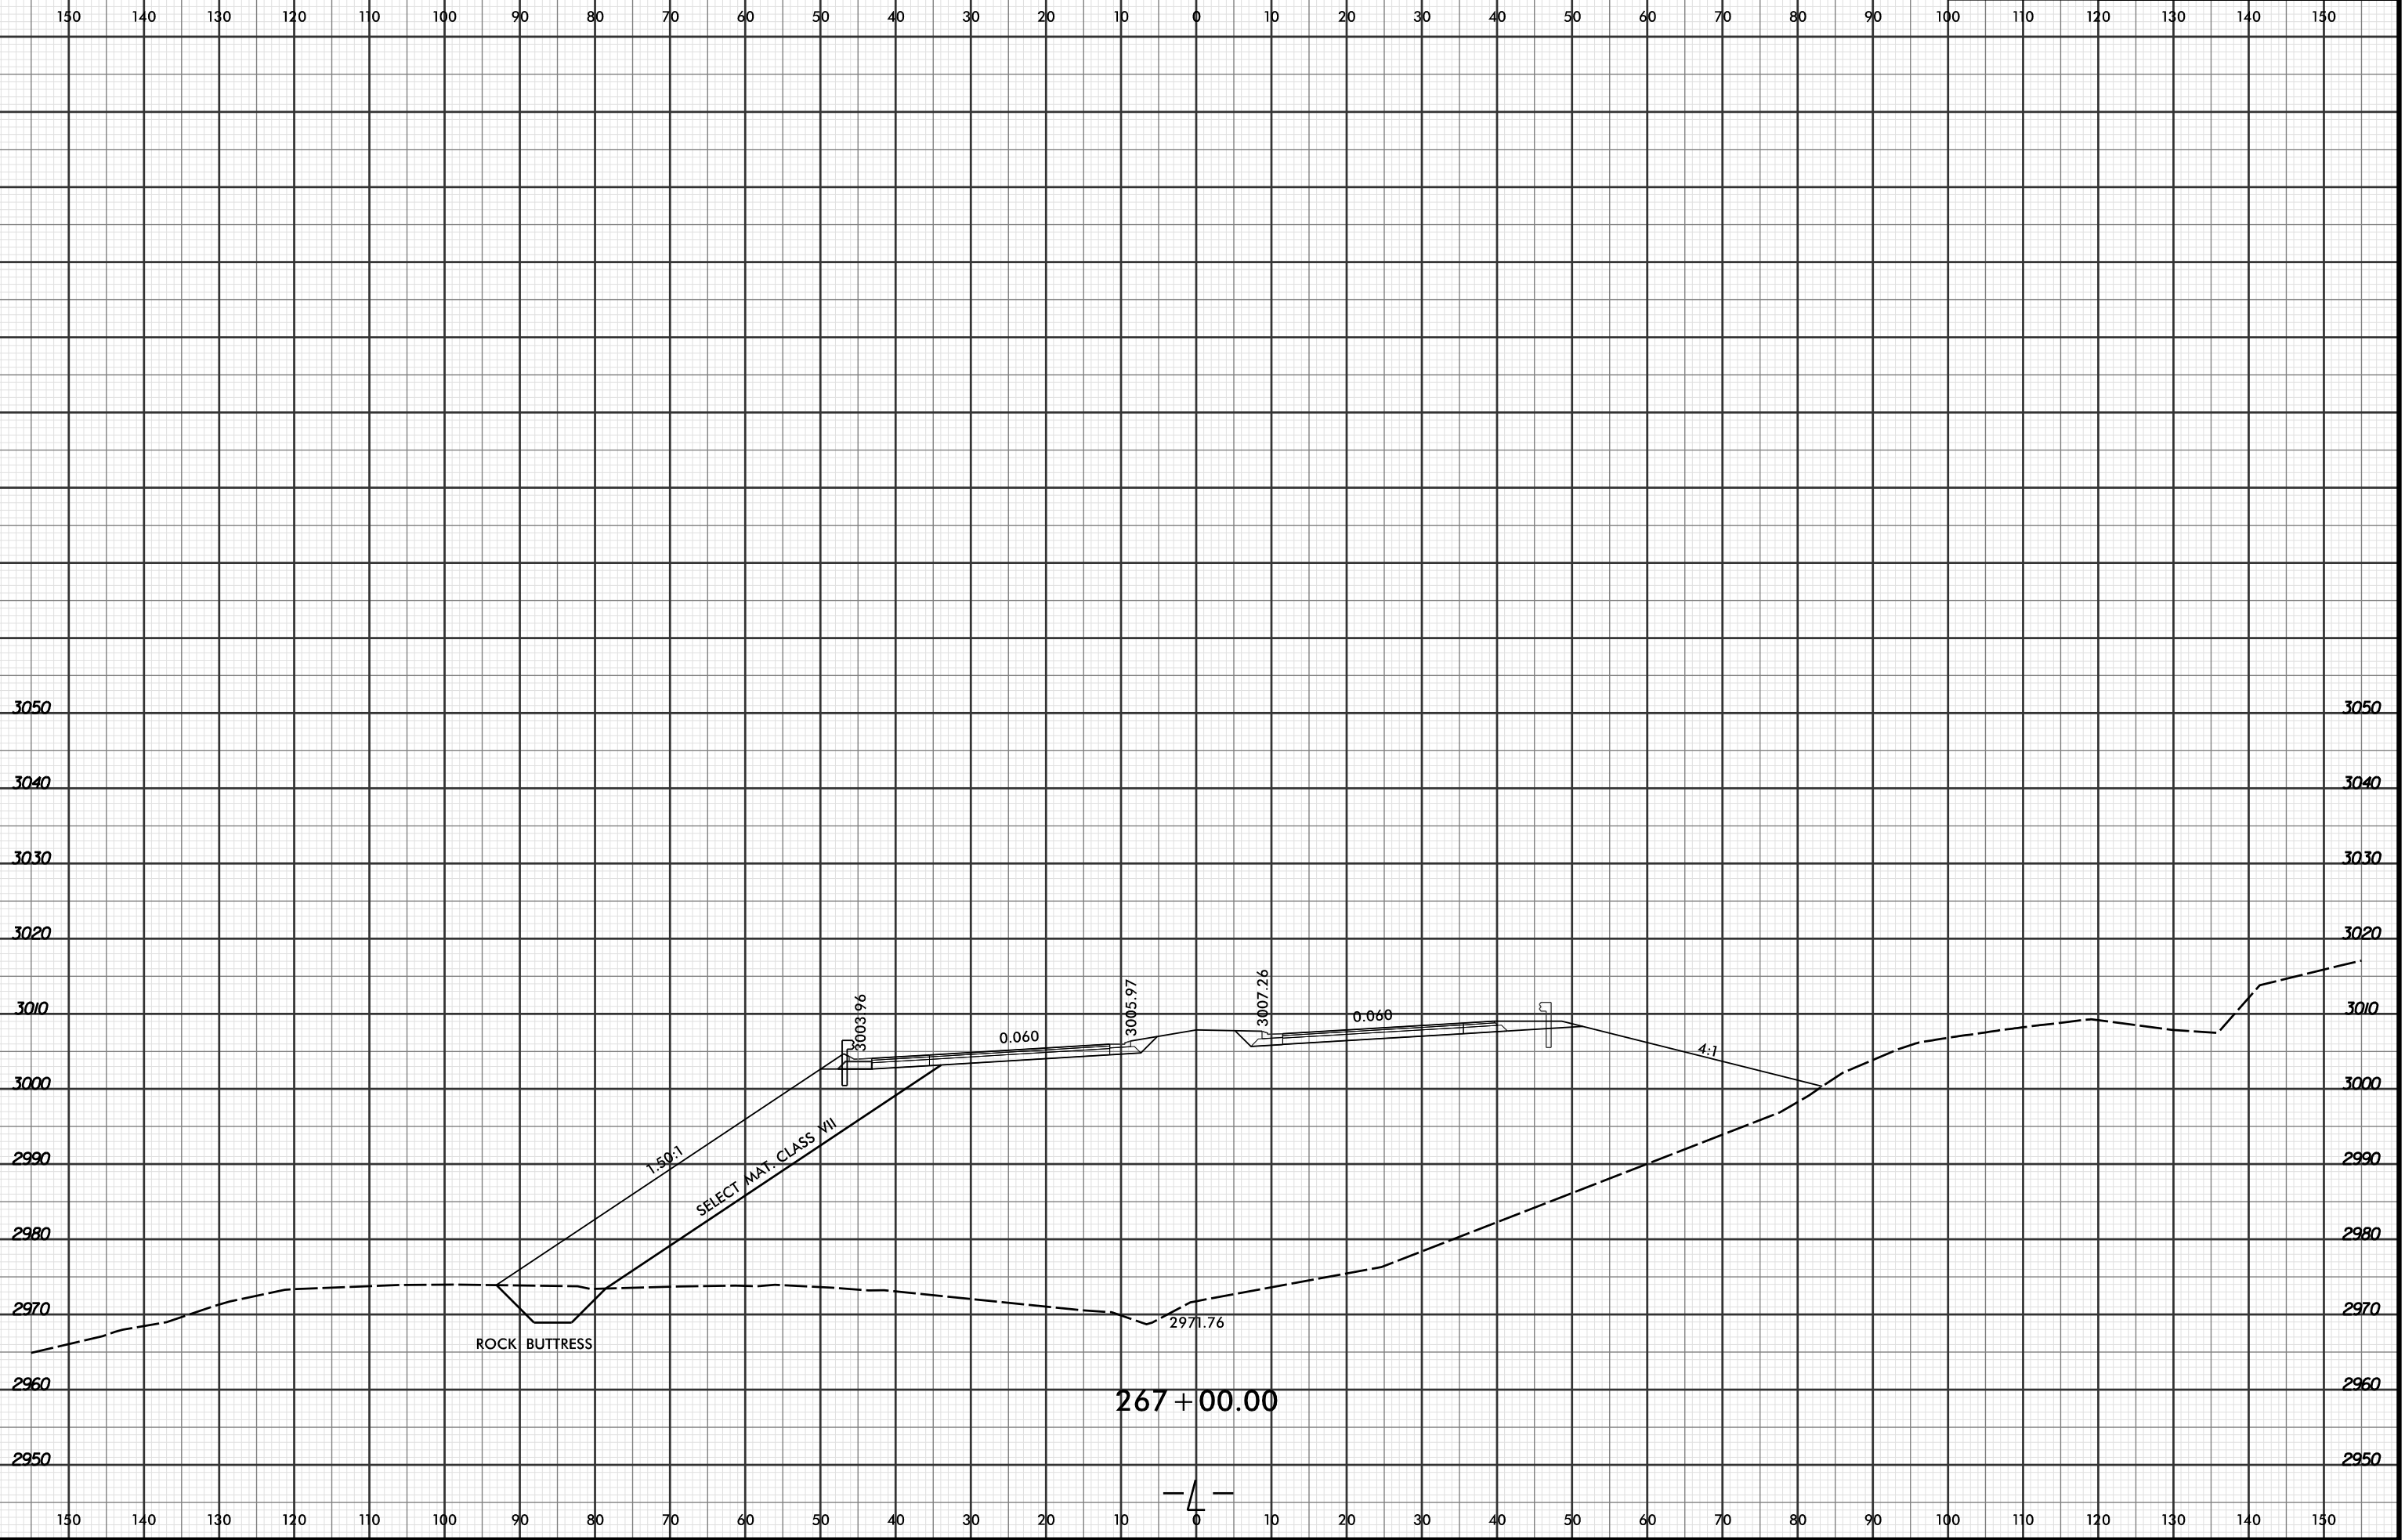

8/1/2016 4:28:27 PM  
 R:\Projects\03\XPL\R2915C\_r.dwg\_xpl.L...dgn  
 LOCHNER

267+00.00

