


8/23/99



PROJ. REFERENCE NO.	SHEET NO.
R-2915C	X-42

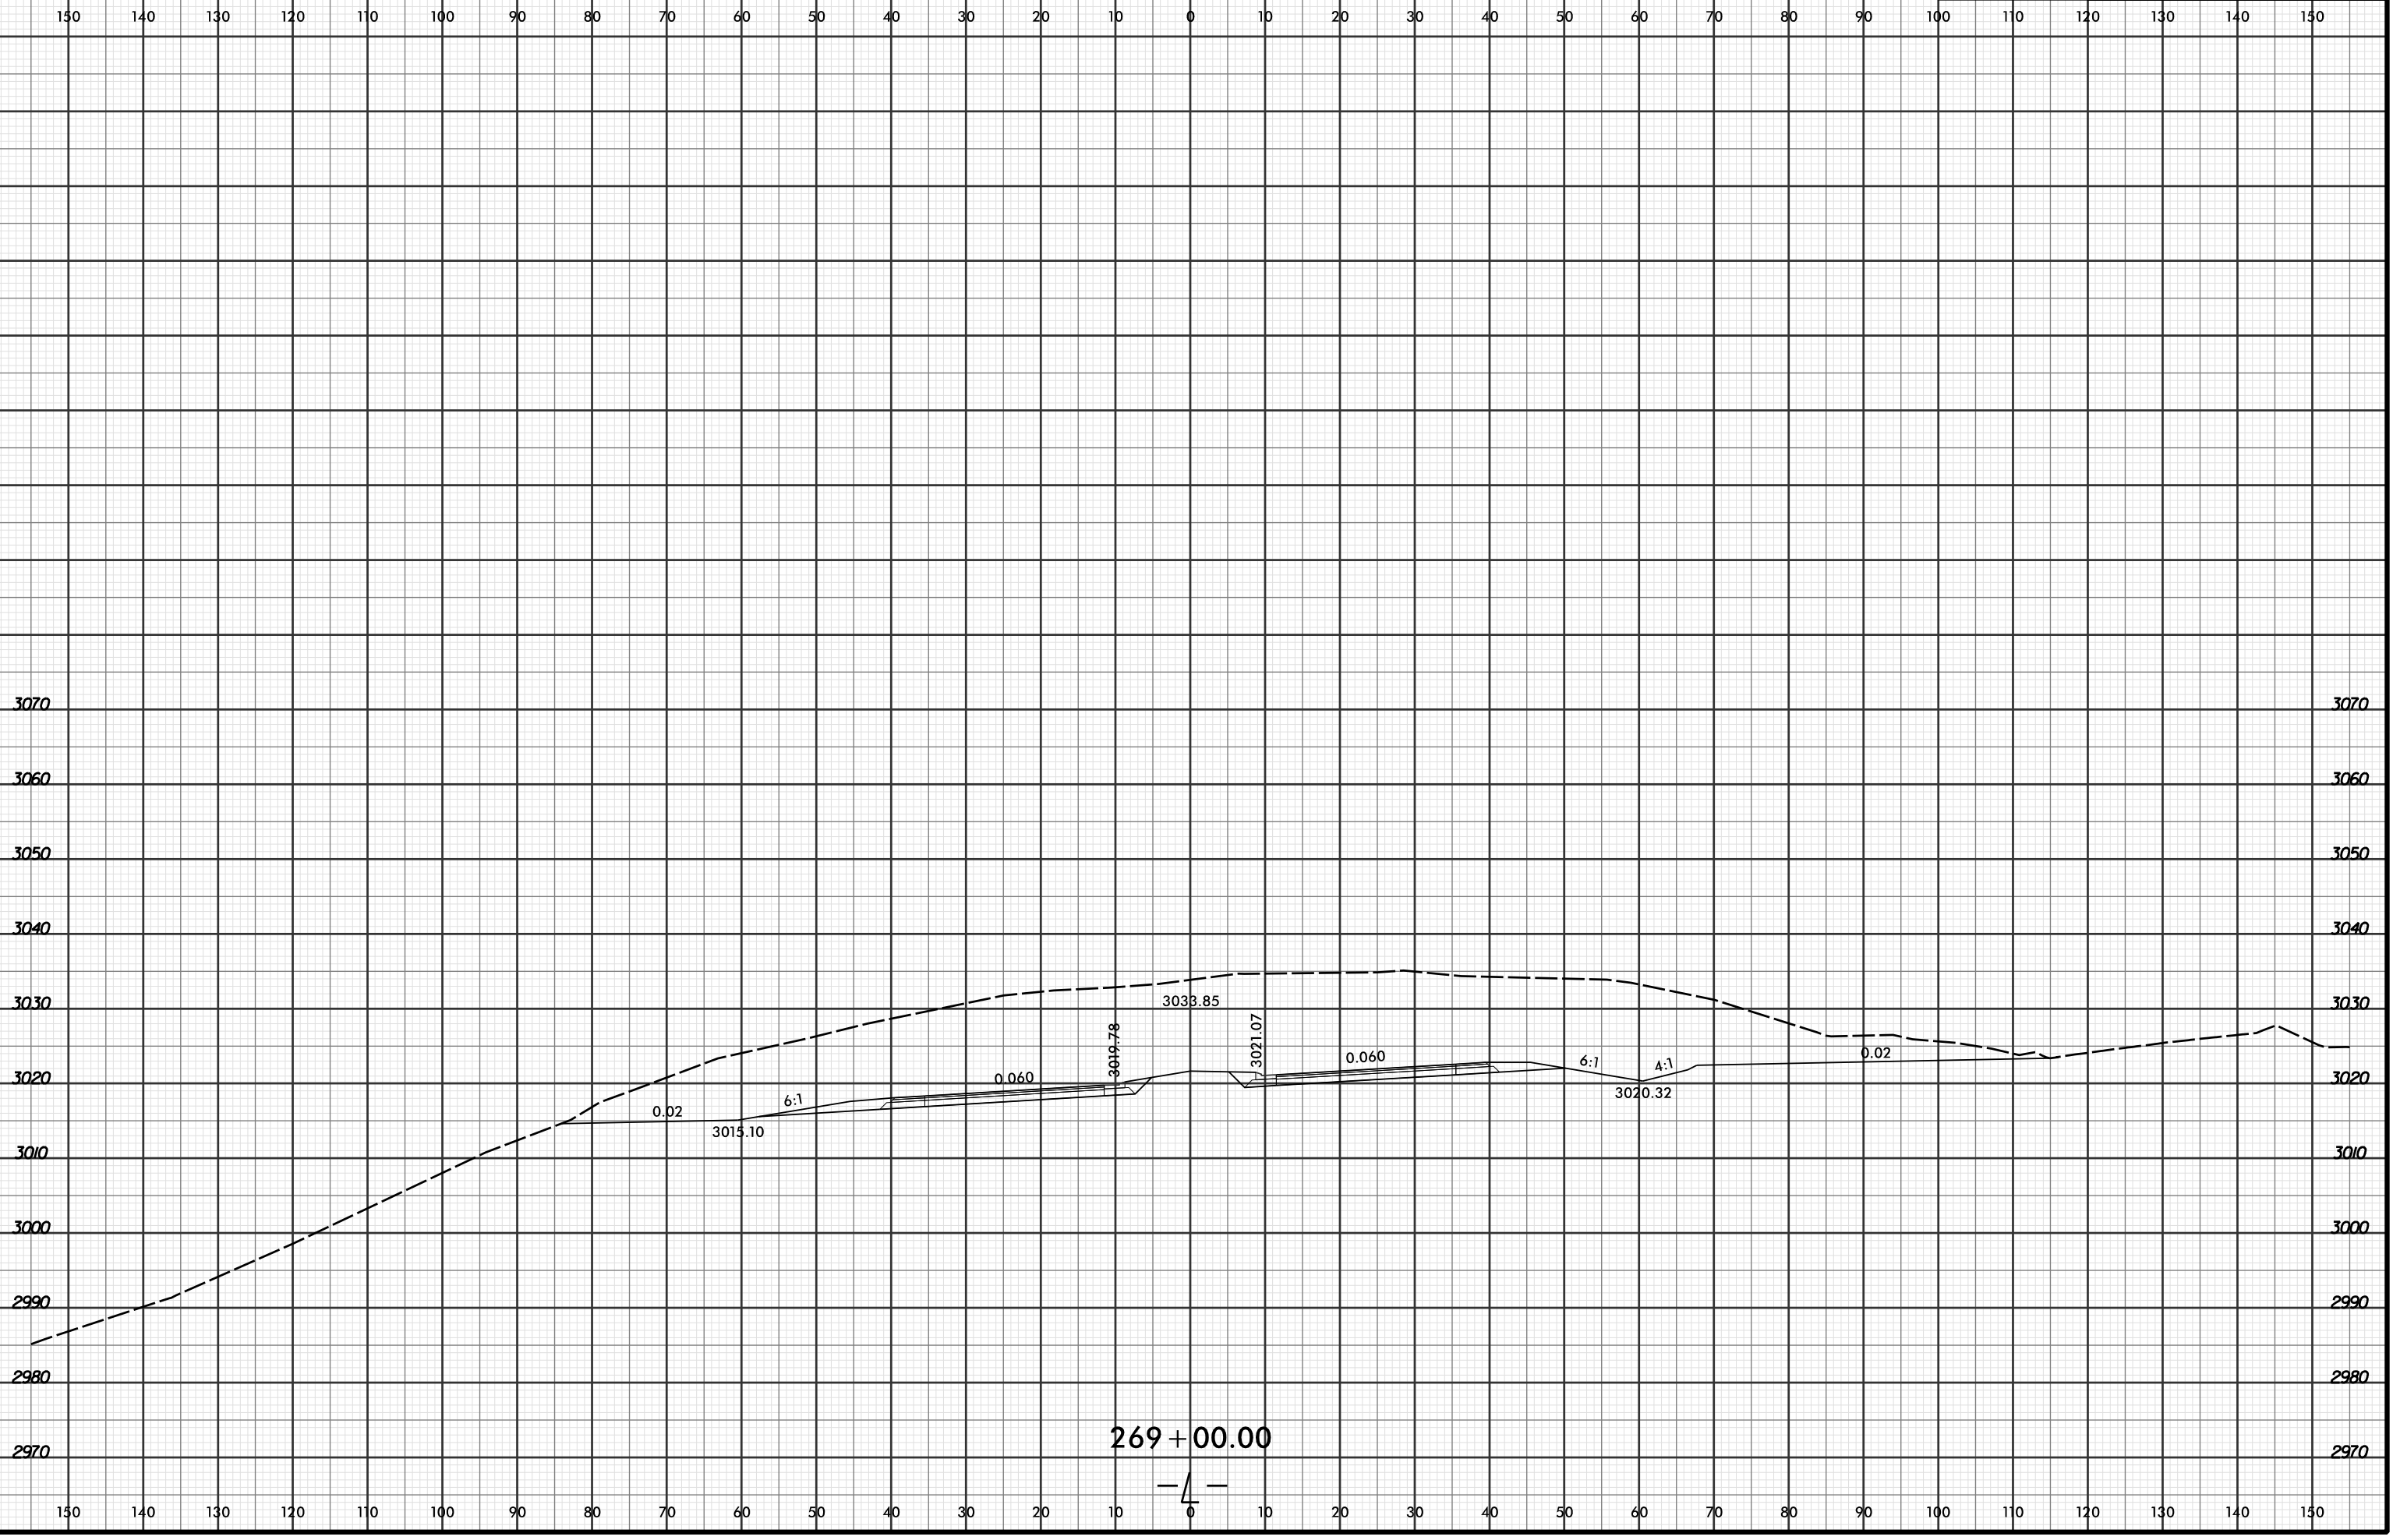

269 + 00.00

-4-

8/3/2016
RAYCOPPER\W5C\XPL\R2915C.r.dwg_xpl...dgn
LOCHNER