


8/23/99



PROJ. REFERENCE NO.	SHEET NO.
R-2915C	X-43

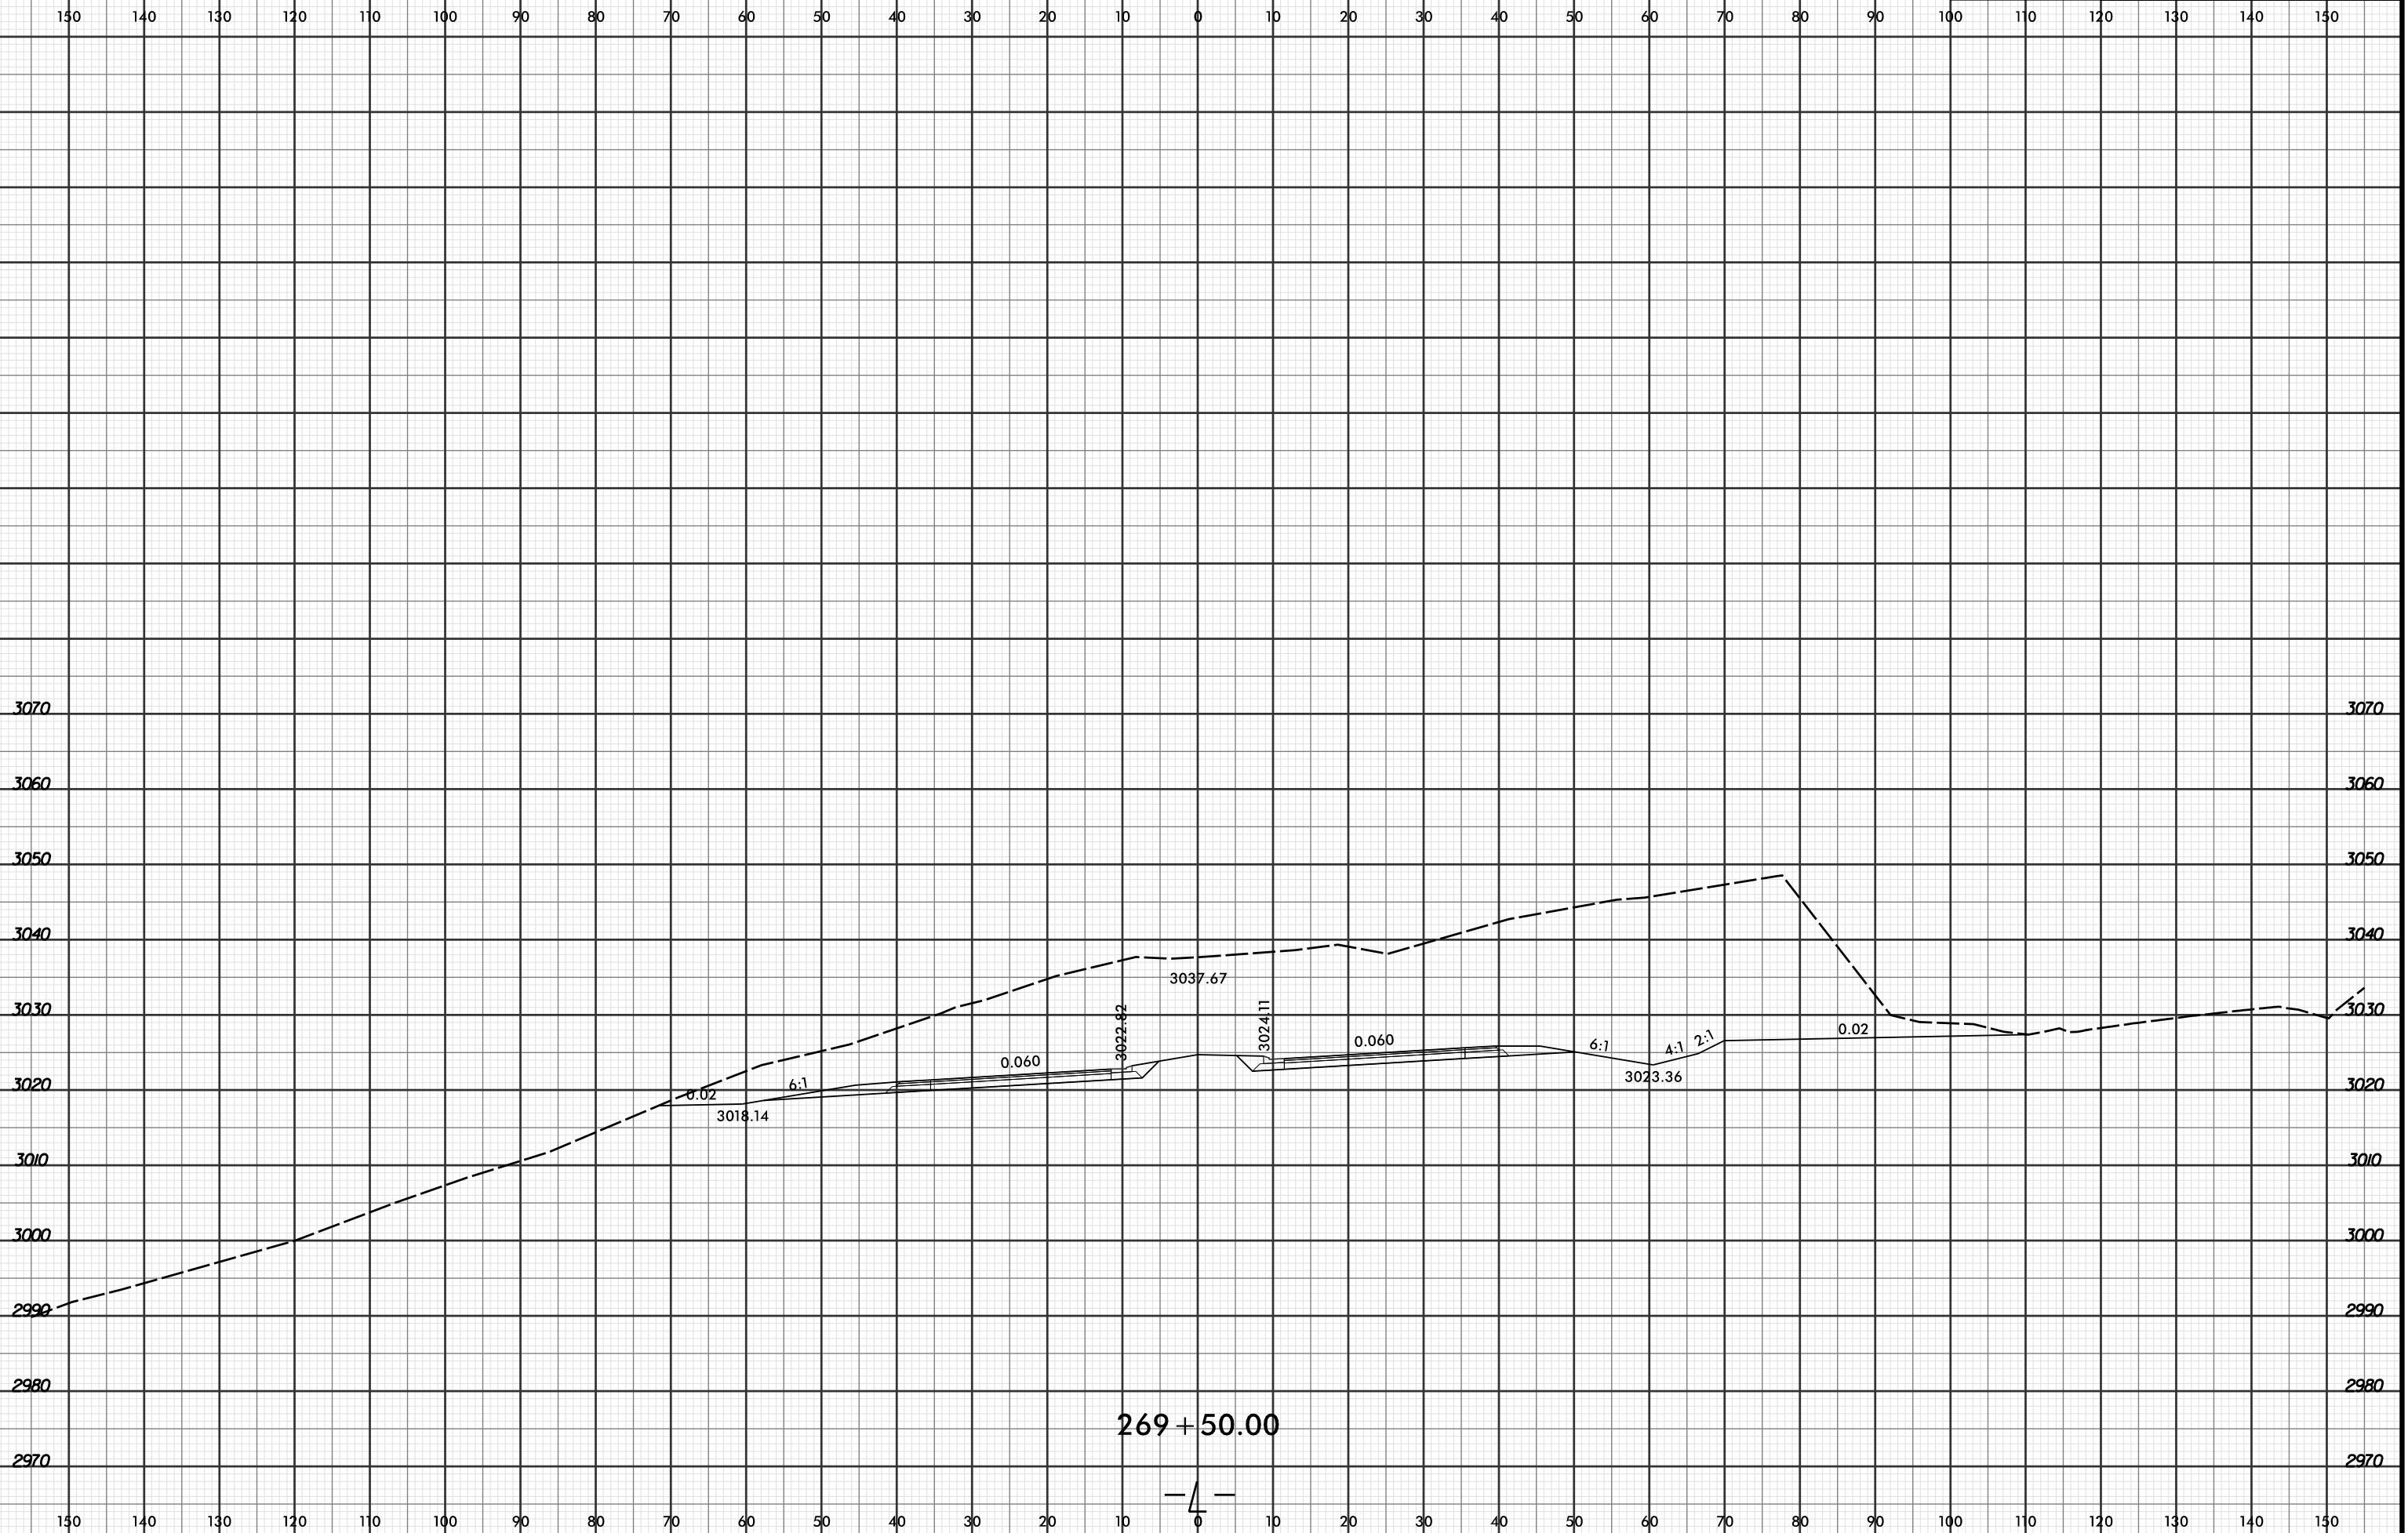

269 + 50.00

-4-

8/3/2016  
R:\PROJECTS\XPL\R2915C\_r.dwg\_xpl...dgn  
LOCHNER