


8/23/99



PROJ. REFERENCE NO.	SHEET NO.
R-2915C	X-46

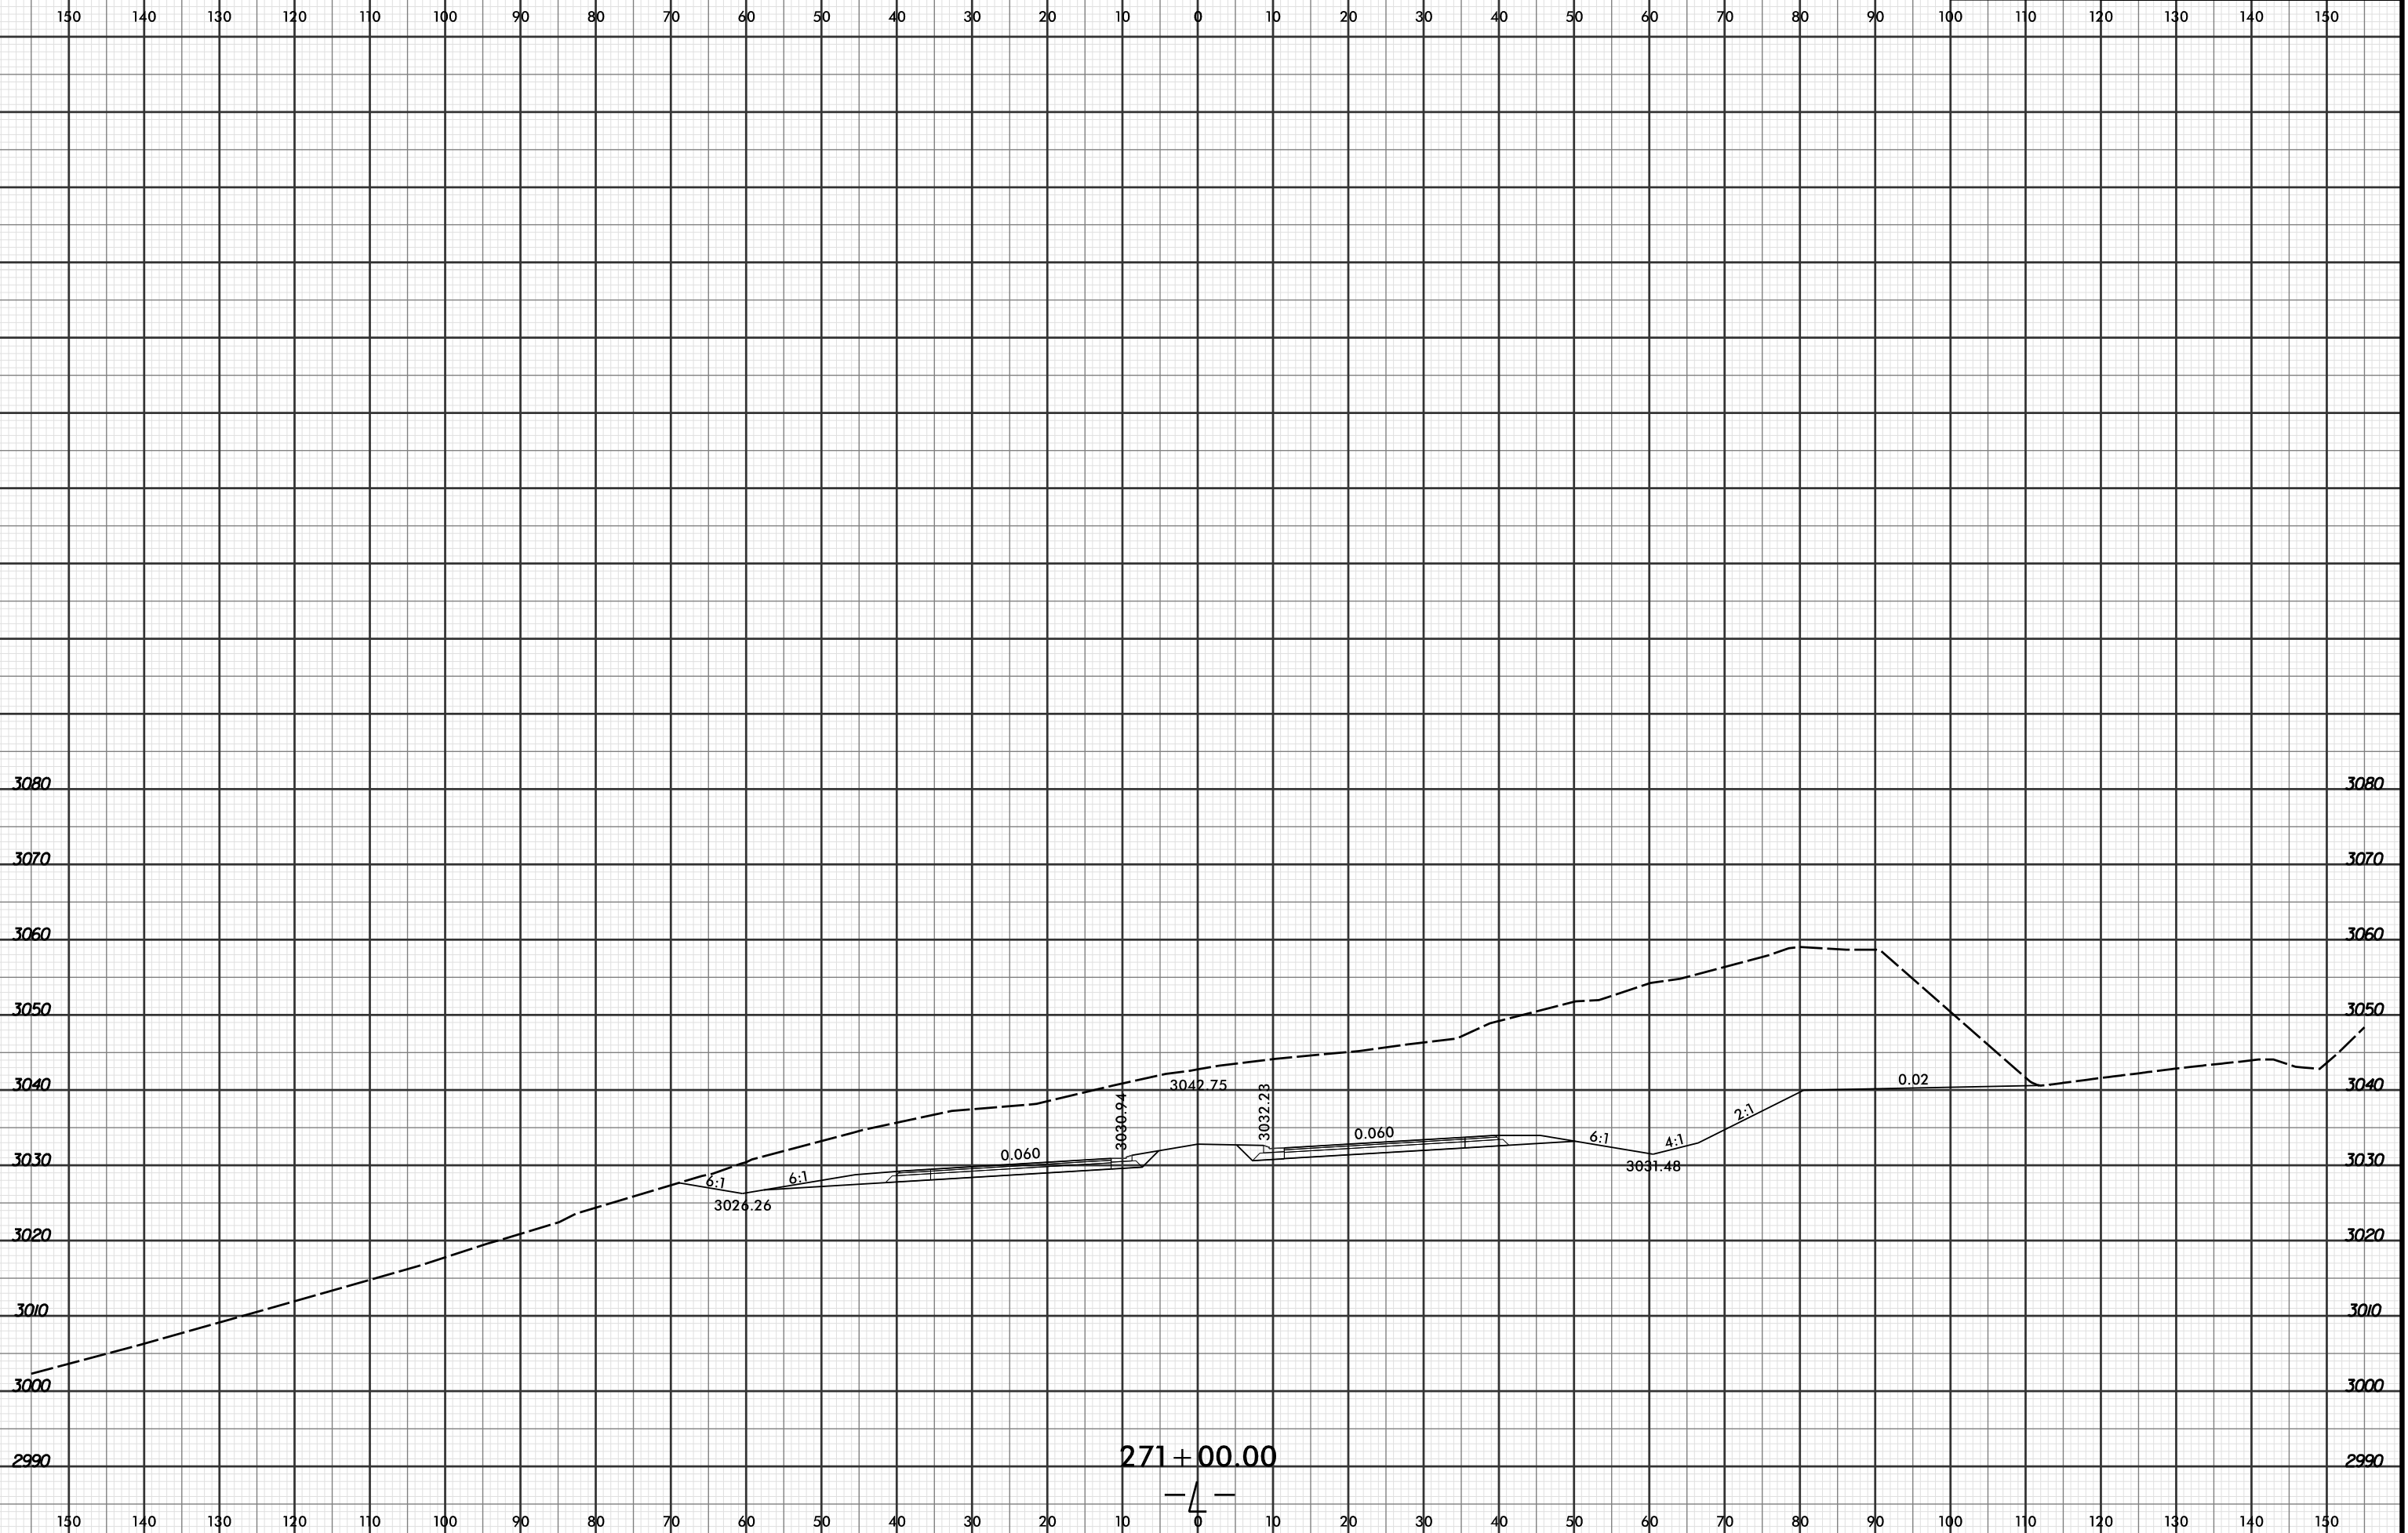

8/3/2016  
RAYCOOPER\WSC\XPL\R2915C\_r.dwg\_xpl...dgn  
LOCHNER

271+00.00

