


8/23/99



PROJ. REFERENCE NO.	SHEET NO.
R-2915C	X-47

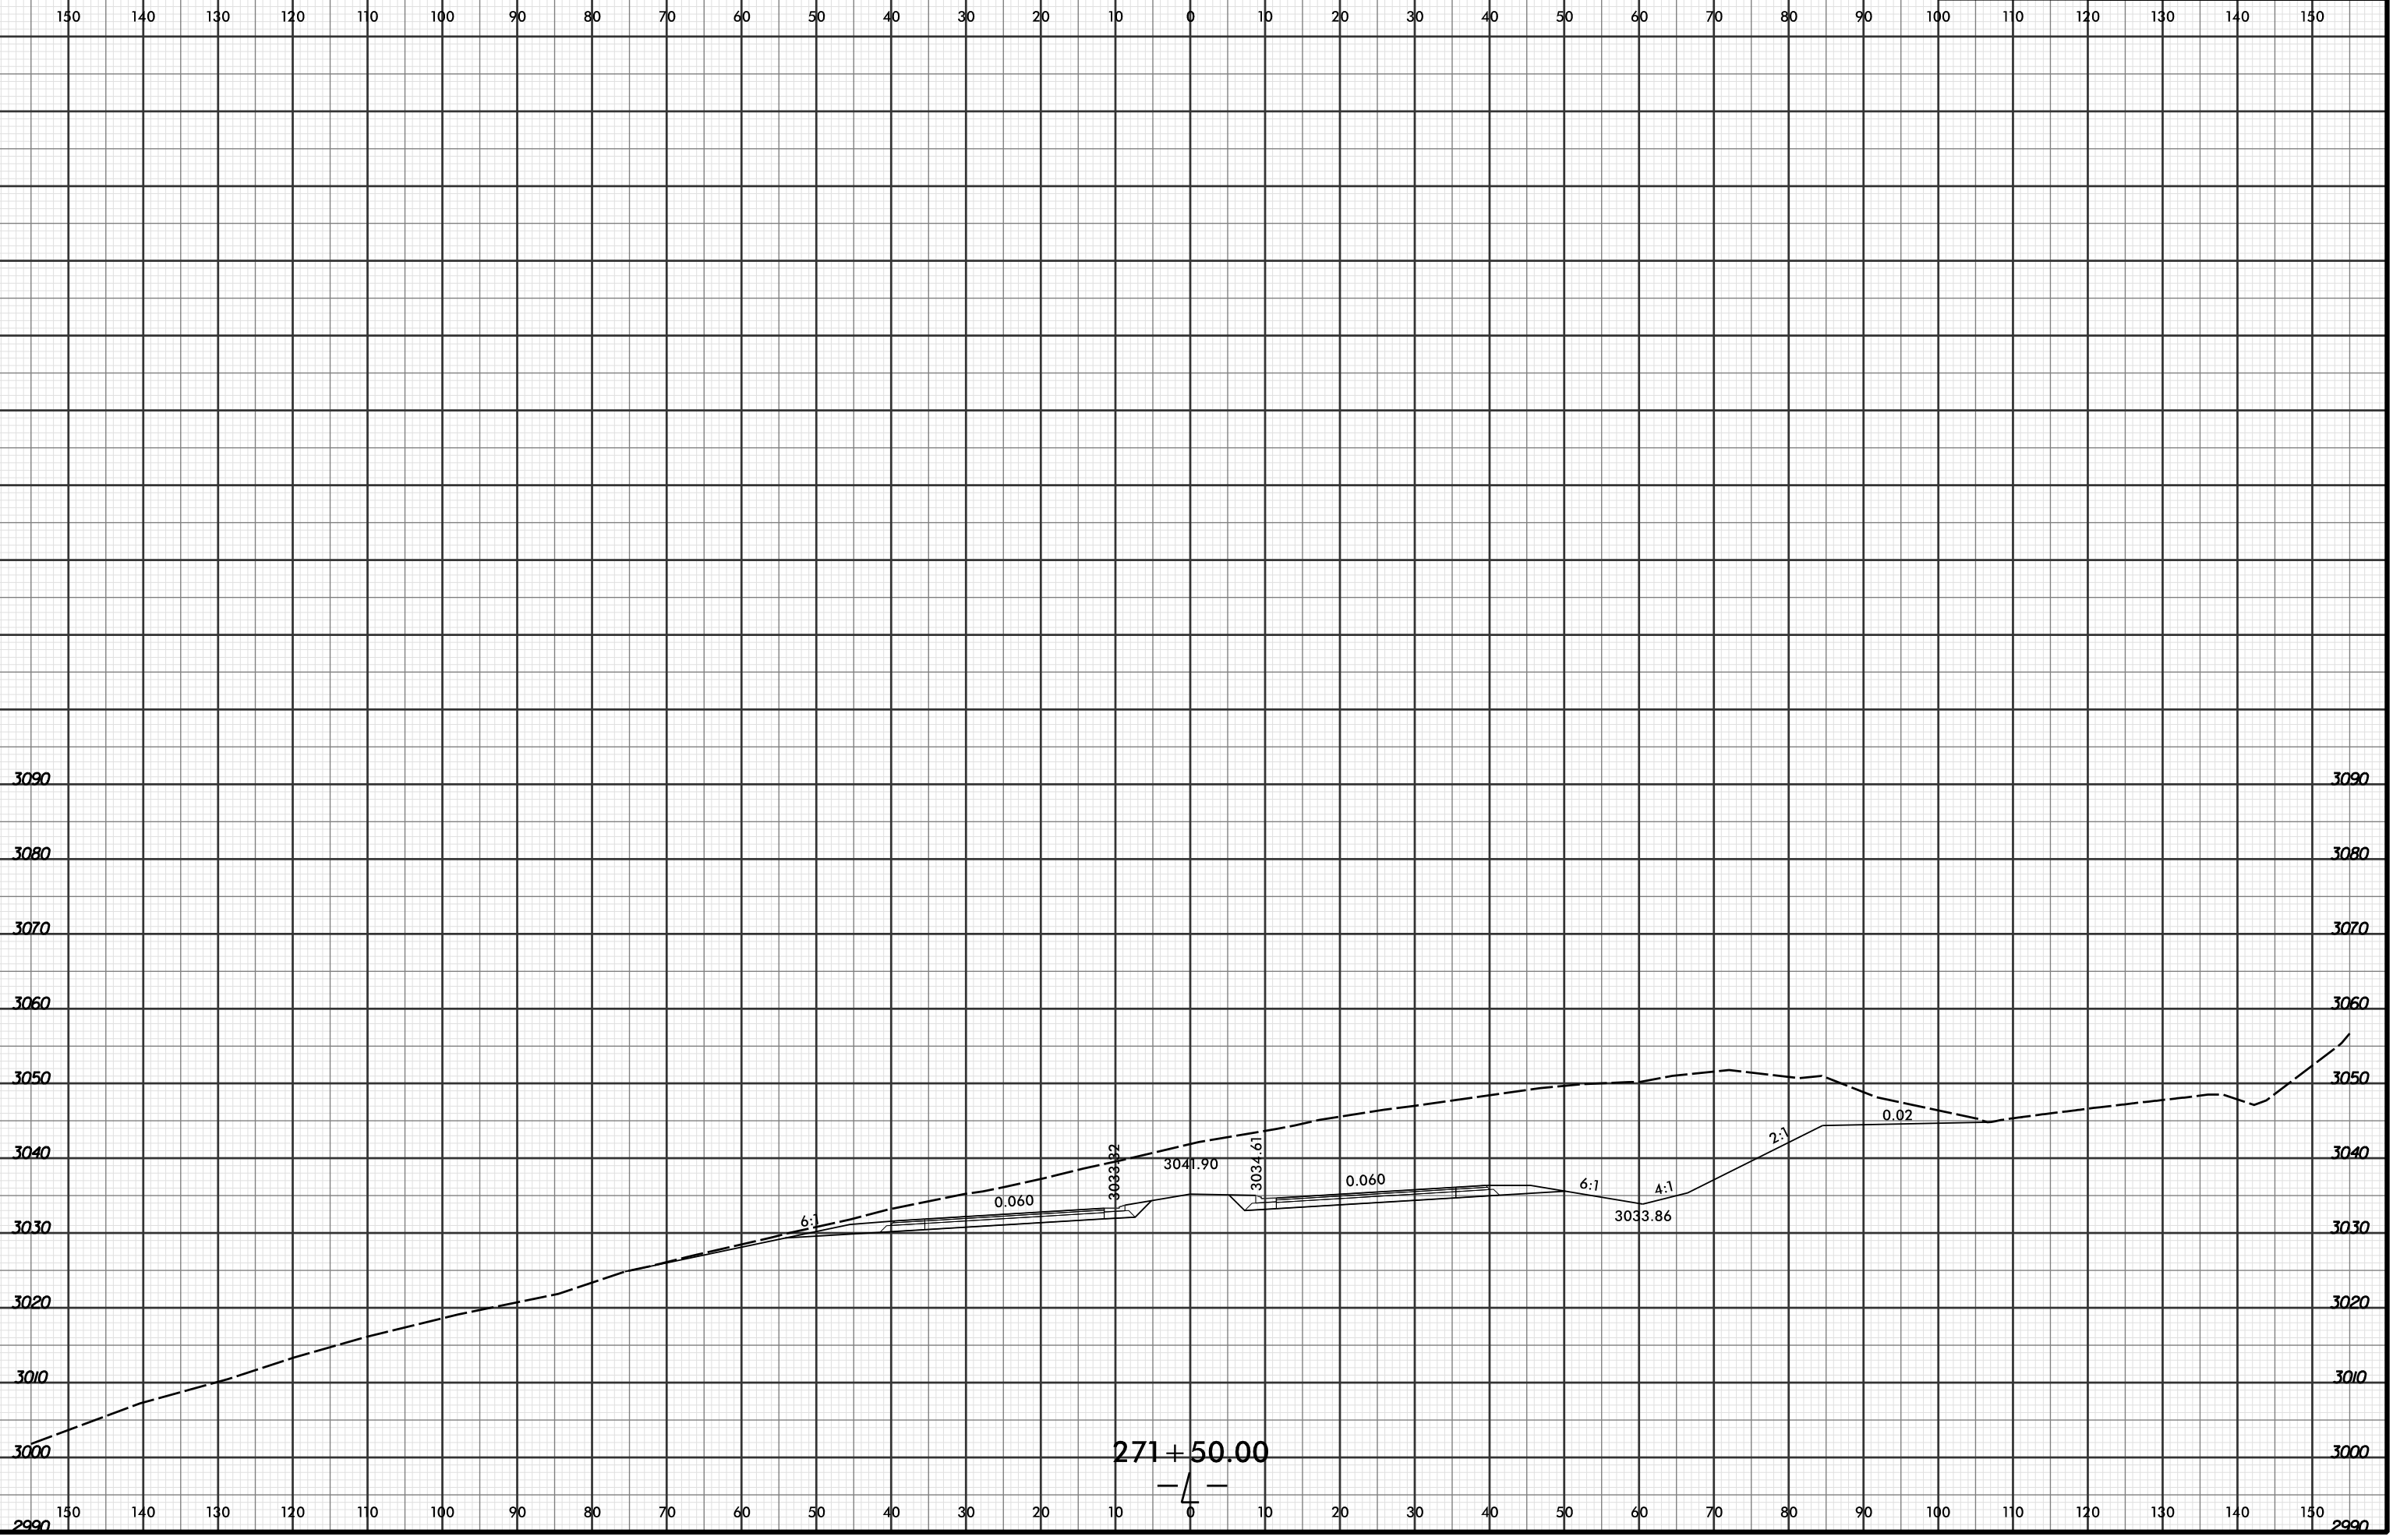

7/29/2016 8:58:32 AM  
 R:\R2915C\XPL\R2915C\_r.dwg\_xpl.L...dgn  
 LÖCHNER

271+50.00

