


8/23/99

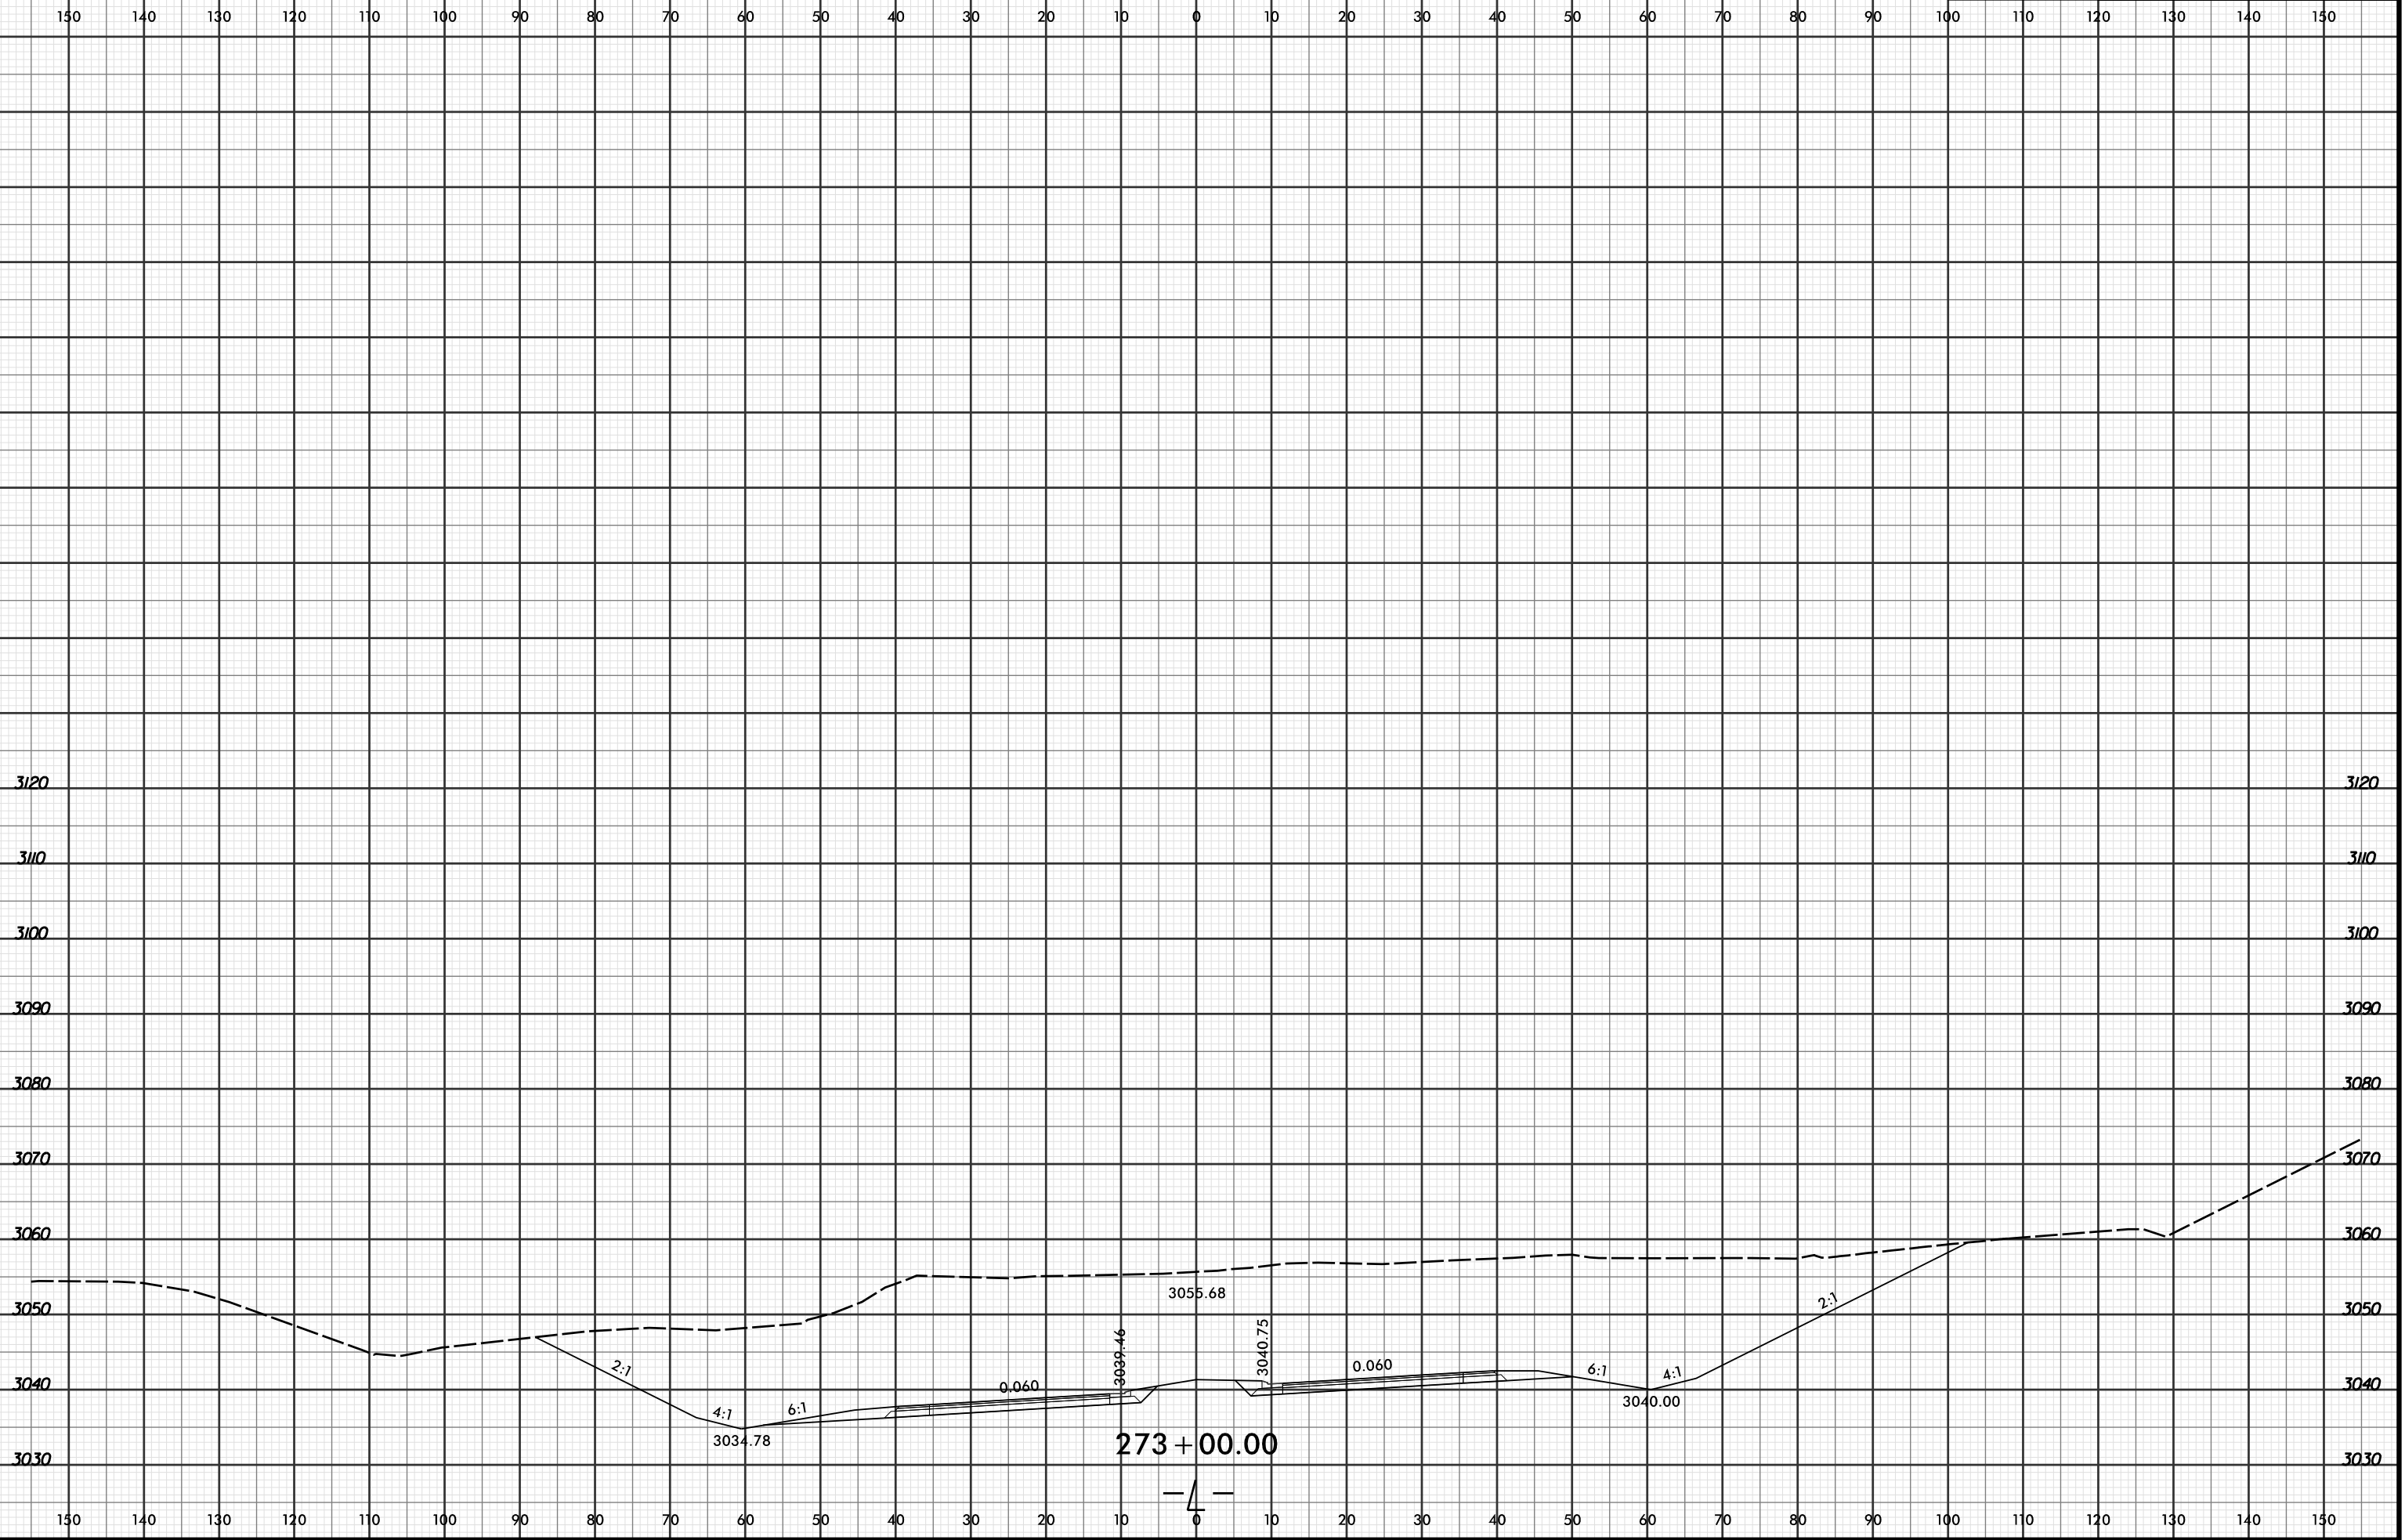

PROJ. REFERENCE NO.	SHEET NO.
R-2915C	X-50



7/29/2016 8:58:34 AM  
 R:\PROJECTS\2915C\XPL\R2915C\_r.dwg\_xpl.L...dgn  
 LOCHNER