


8/23/99



PROJ. REFERENCE NO. R-2915C	SHEET NO. X-56
--------------------------------	-------------------

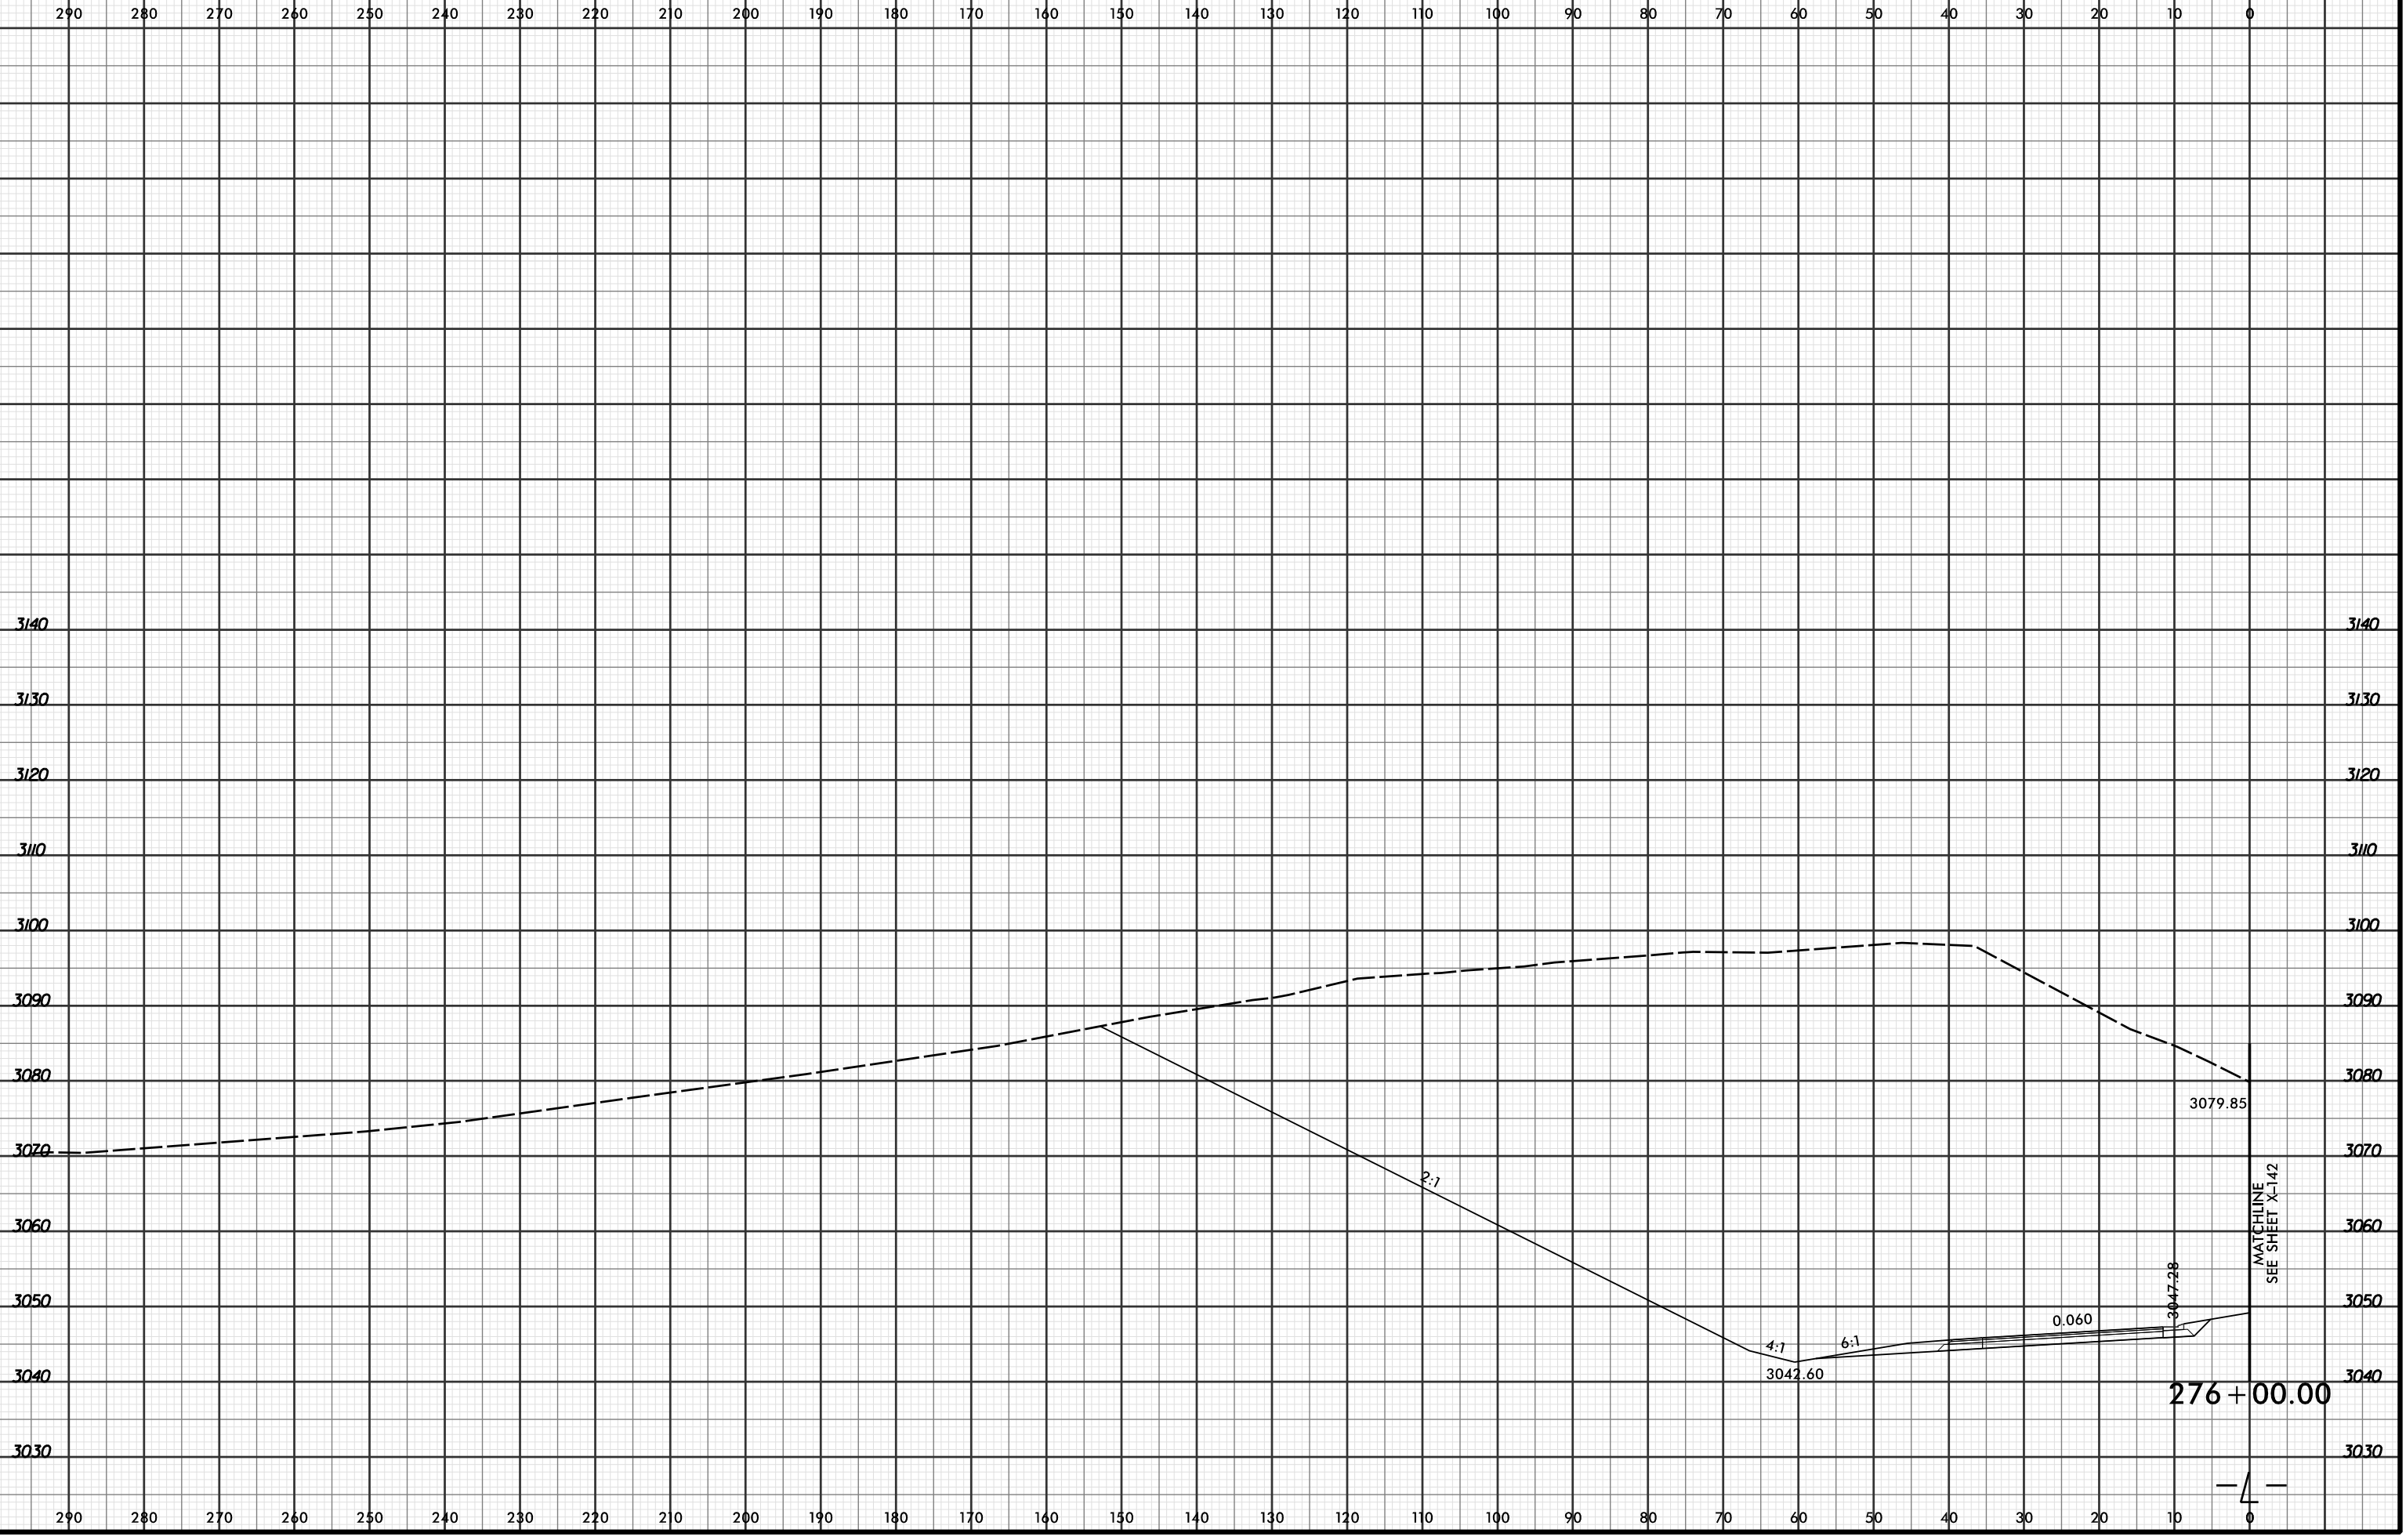

4/19/2016 2:50:05 PM  
 R:\PROJECTS\2915C\XPL\R2915C\_r.dwg\_xpl...dgn  
 LOCHNER

MATCHLINE  
 SEE SHEET X-142

276+00.00

