


8/23/99



PROJ. REFERENCE NO.	SHEET NO.
R-2915C	X-59

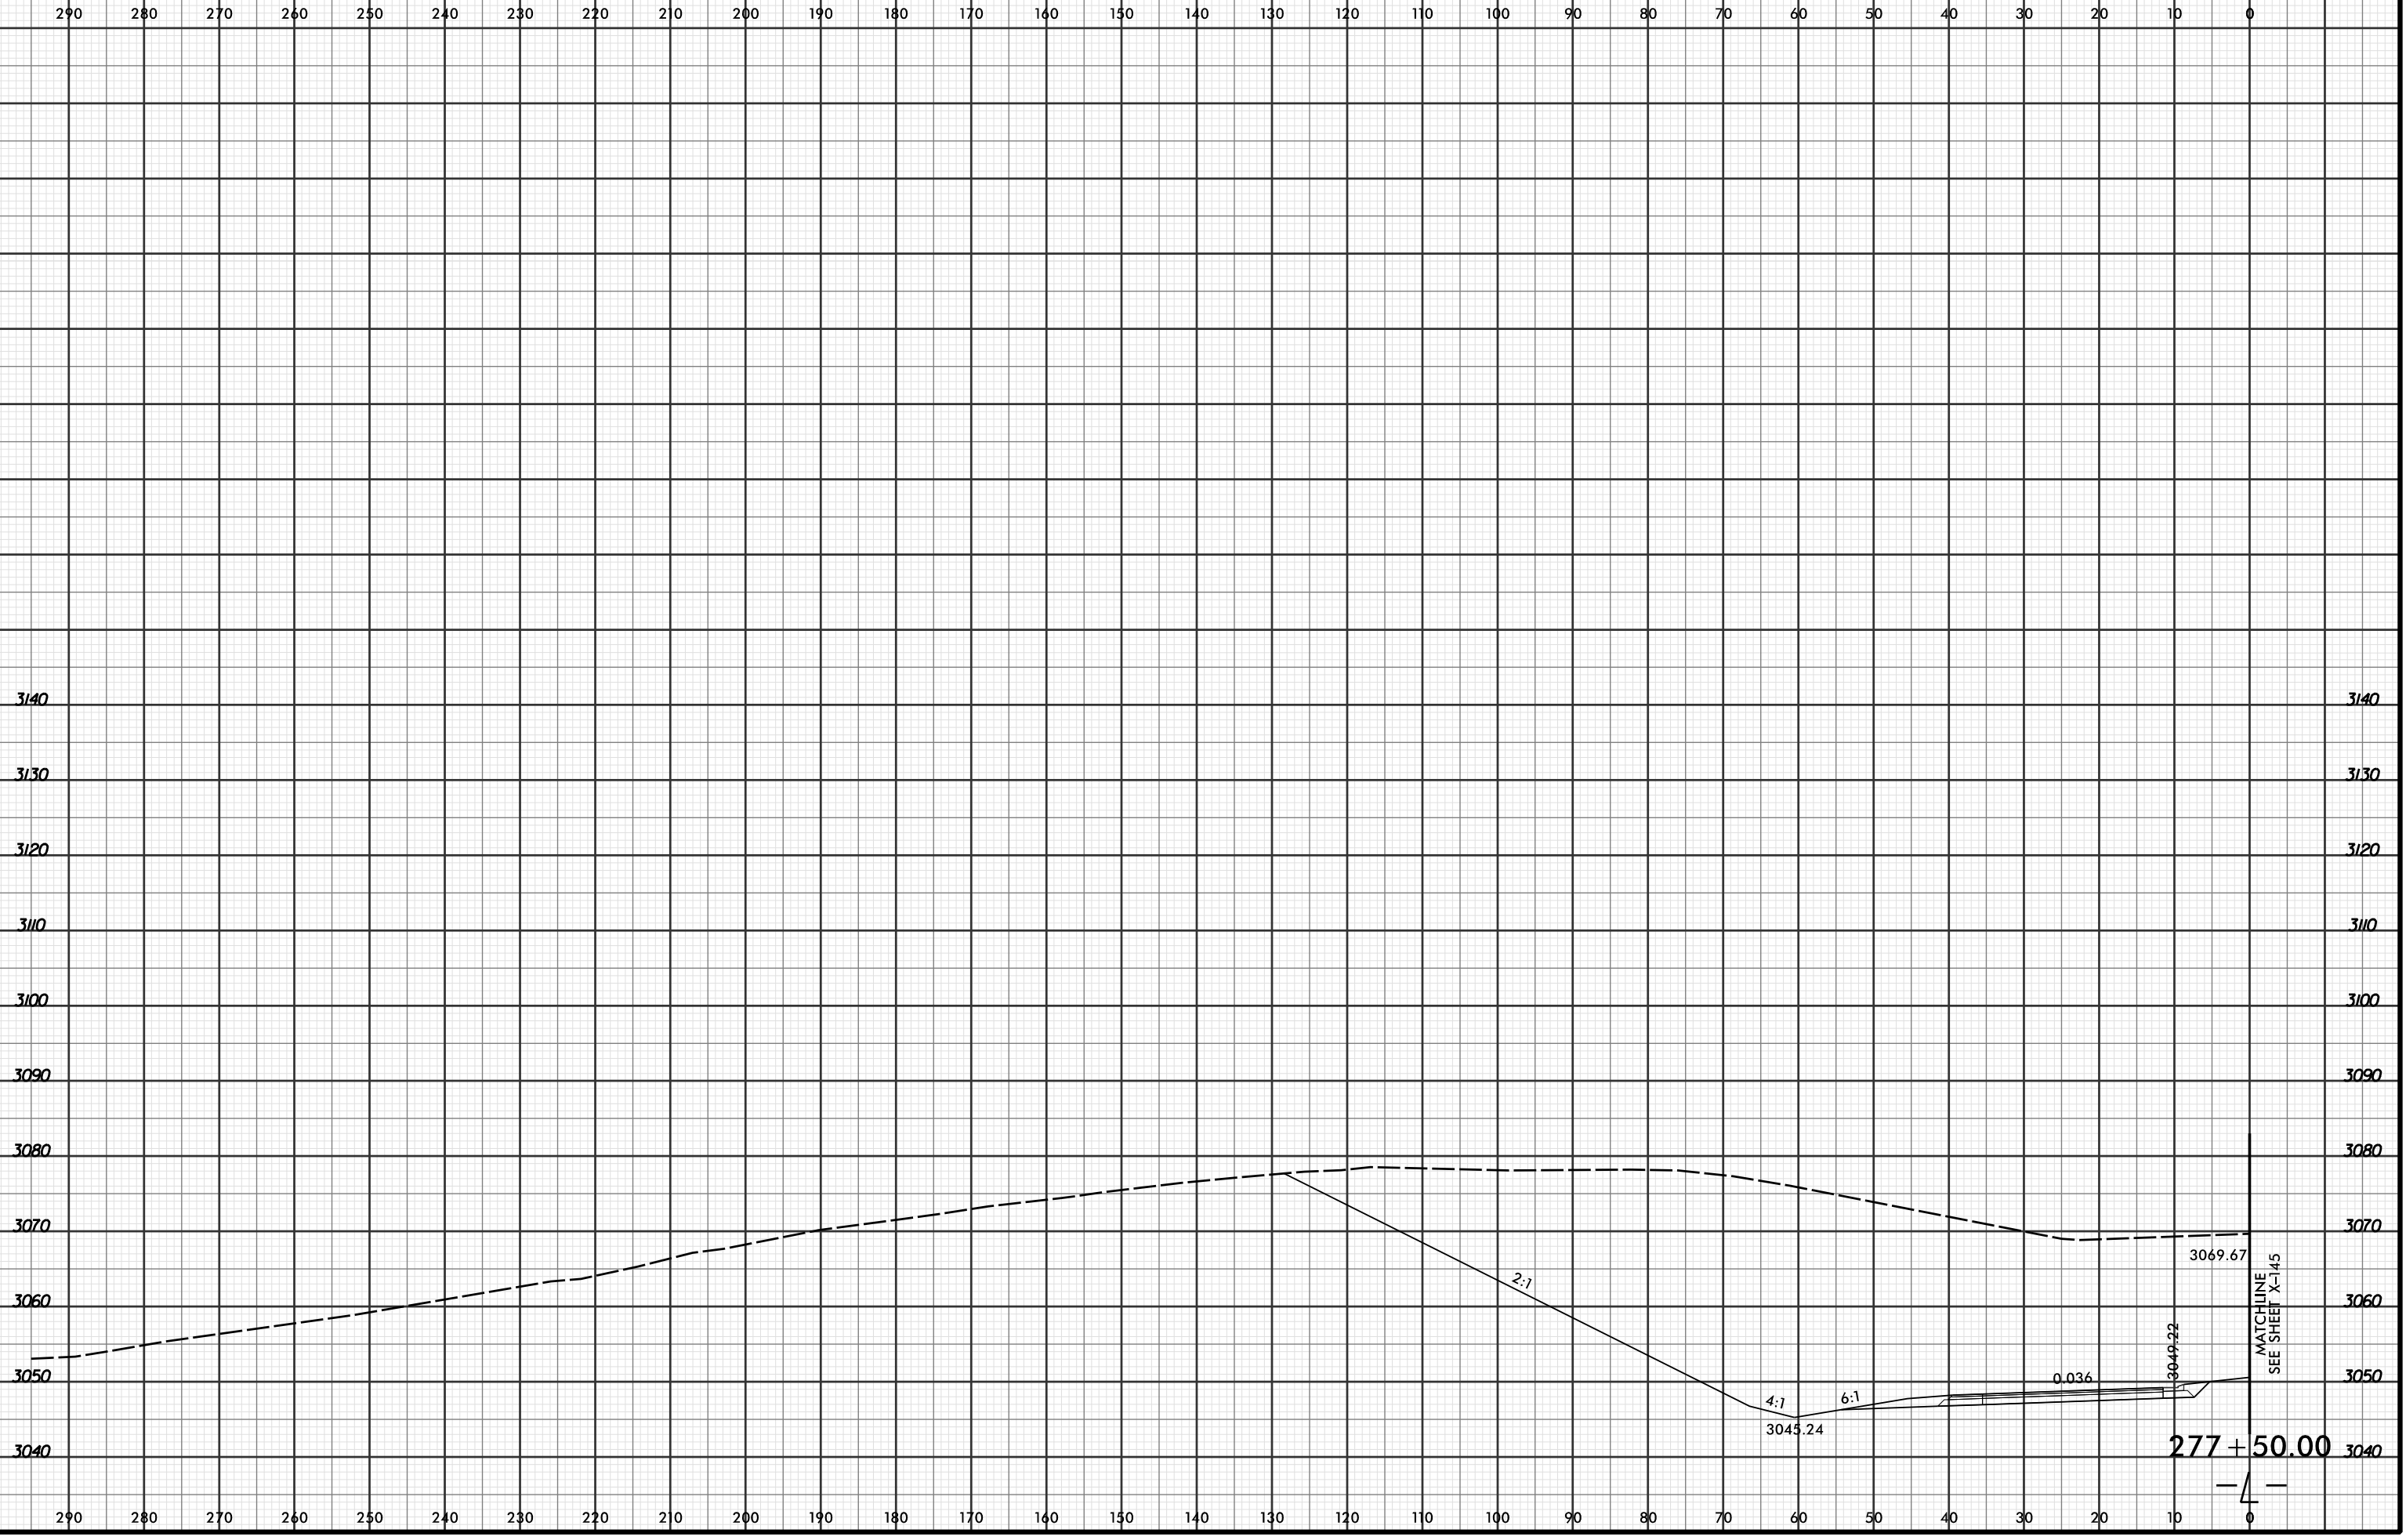

4/19/2016 2:50:07 PM
R:\Projects\01\XSC\XPL\R2915C_r.dwg_xpl.L...dgn
LÖCHNER

277+50.00

