


8/23/99



PROJ. REFERENCE NO. R-2915C	SHEET NO. X-60
--------------------------------	-------------------

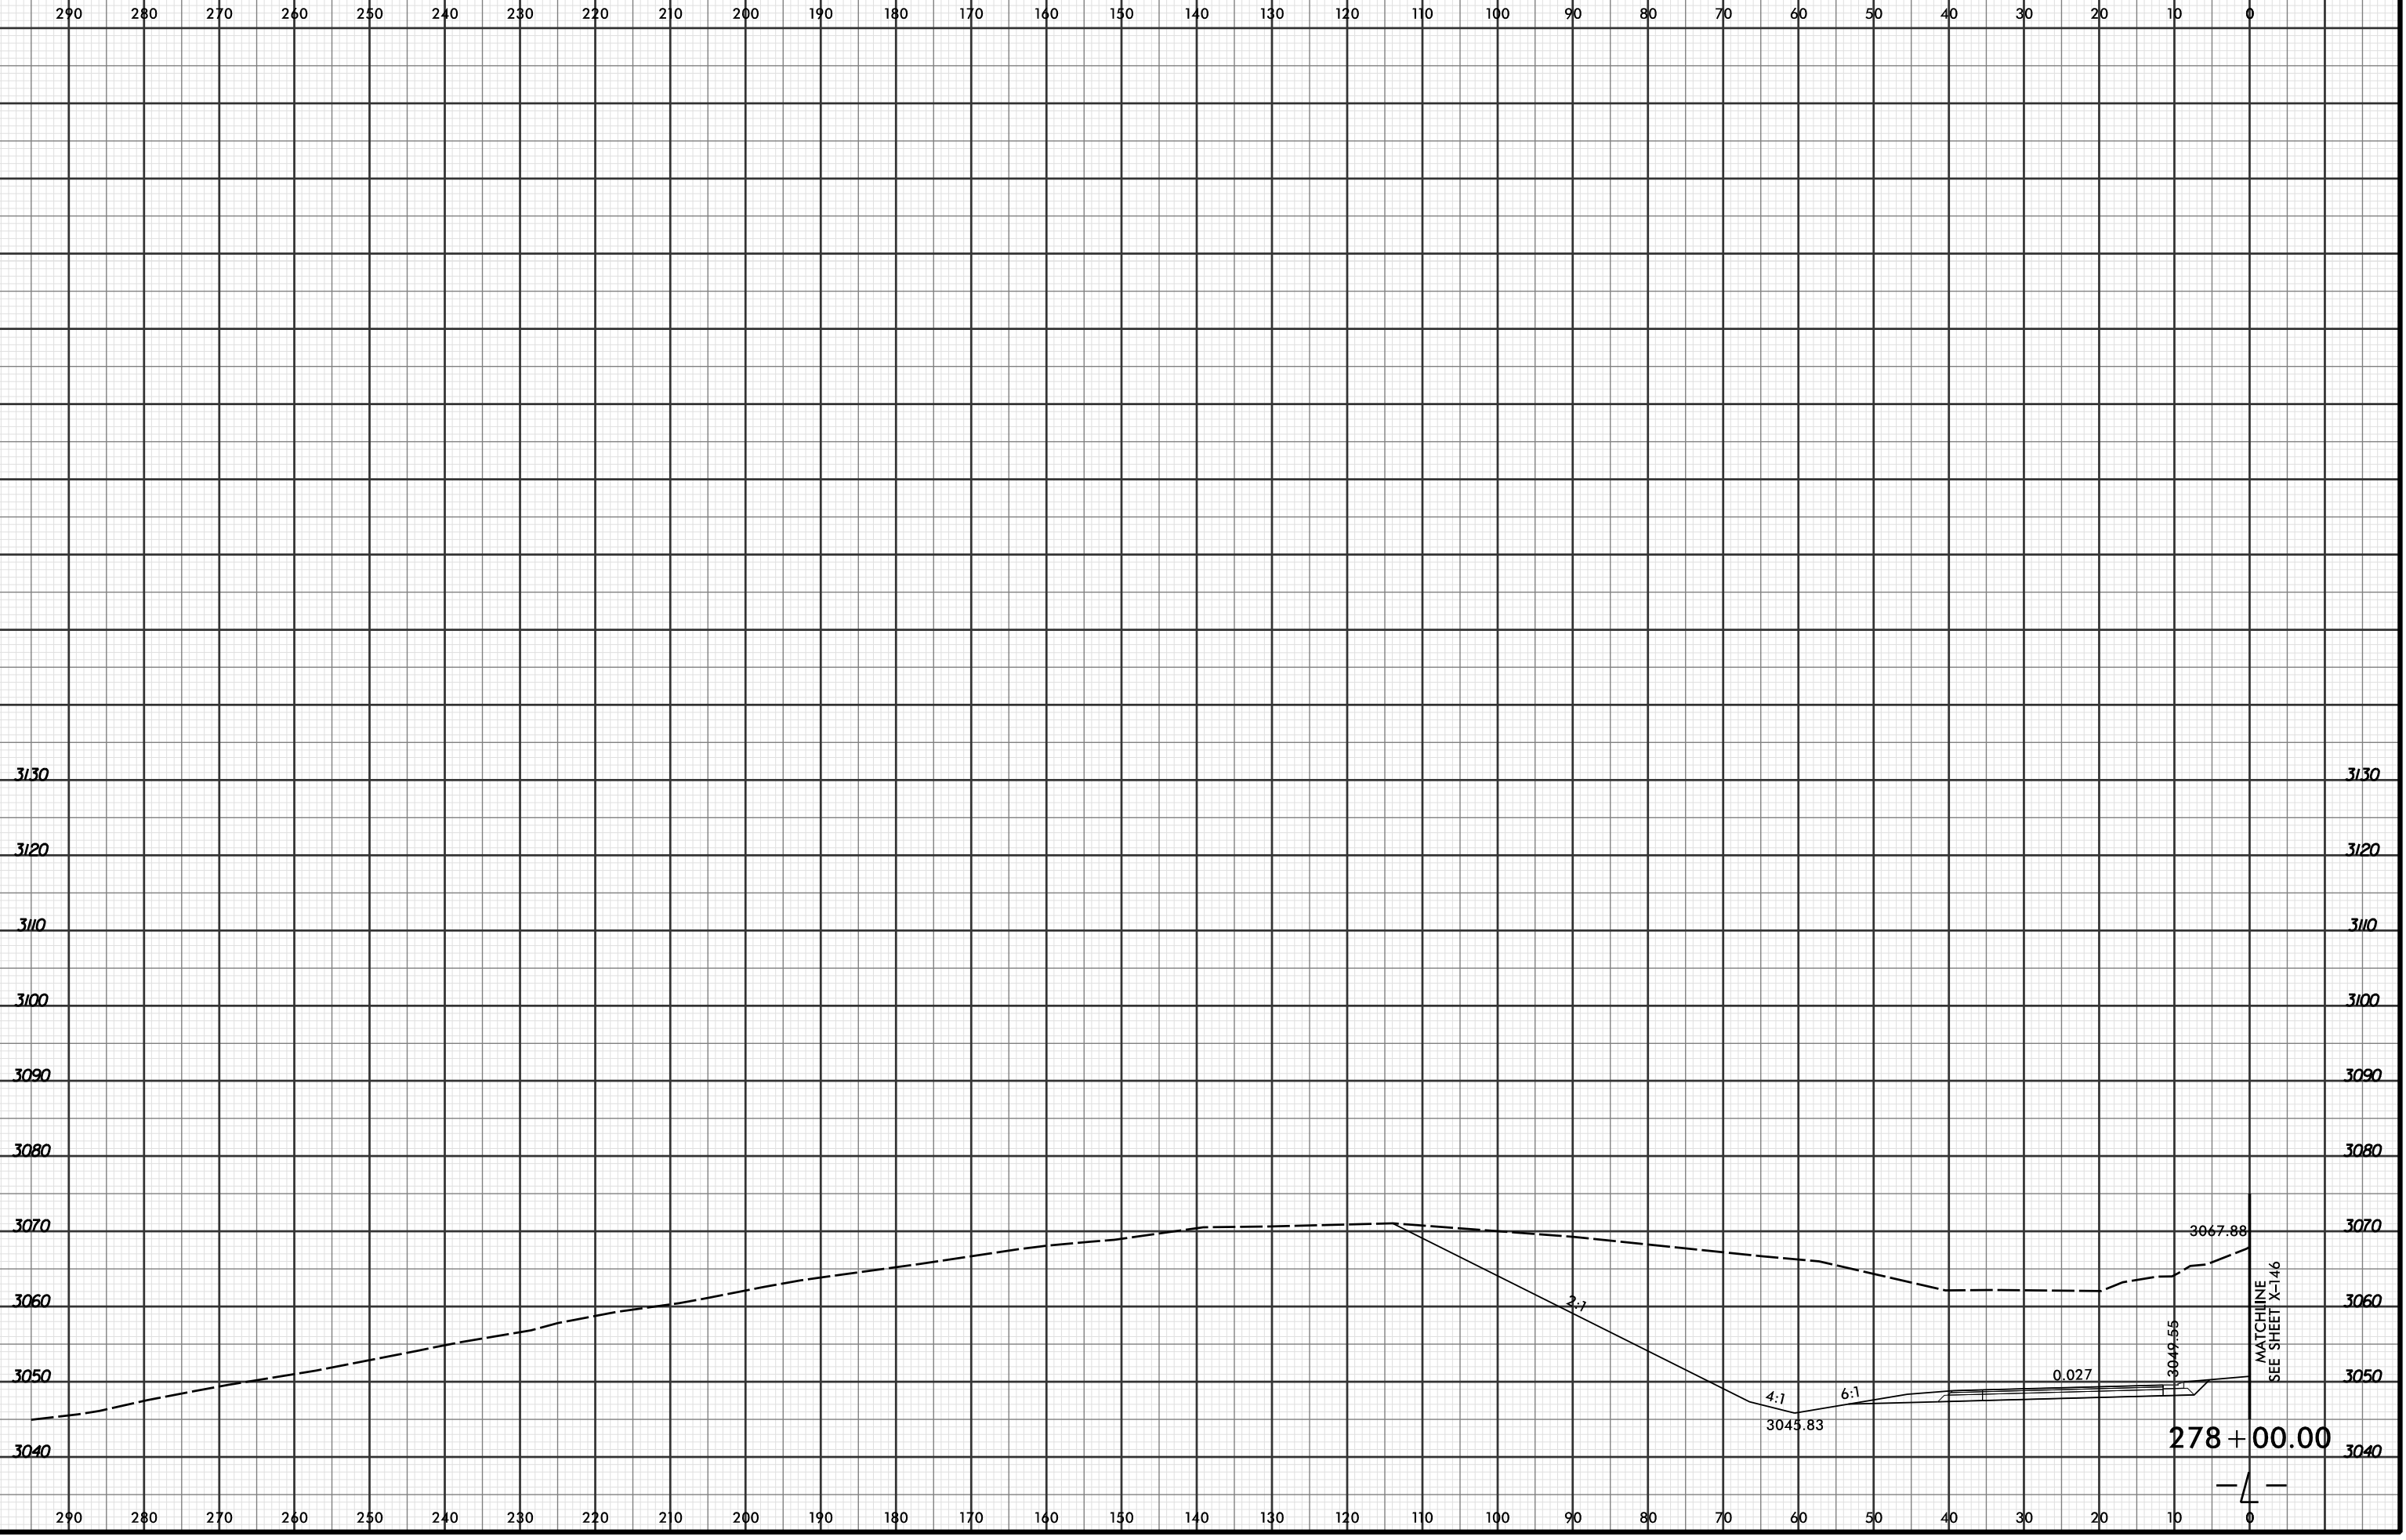

4/19/2016 2:50:07 PM
 R:\Projects\03\XSC\XPL\R2915C_r.dwg_xpl.L...dgn
 LOCHNER

MATCHLINE
 SEE SHEET X-146

278 + 00.00

