


8/23/99



PROJ. REFERENCE NO. R-2915C	SHEET NO. X-61
--------------------------------	-------------------

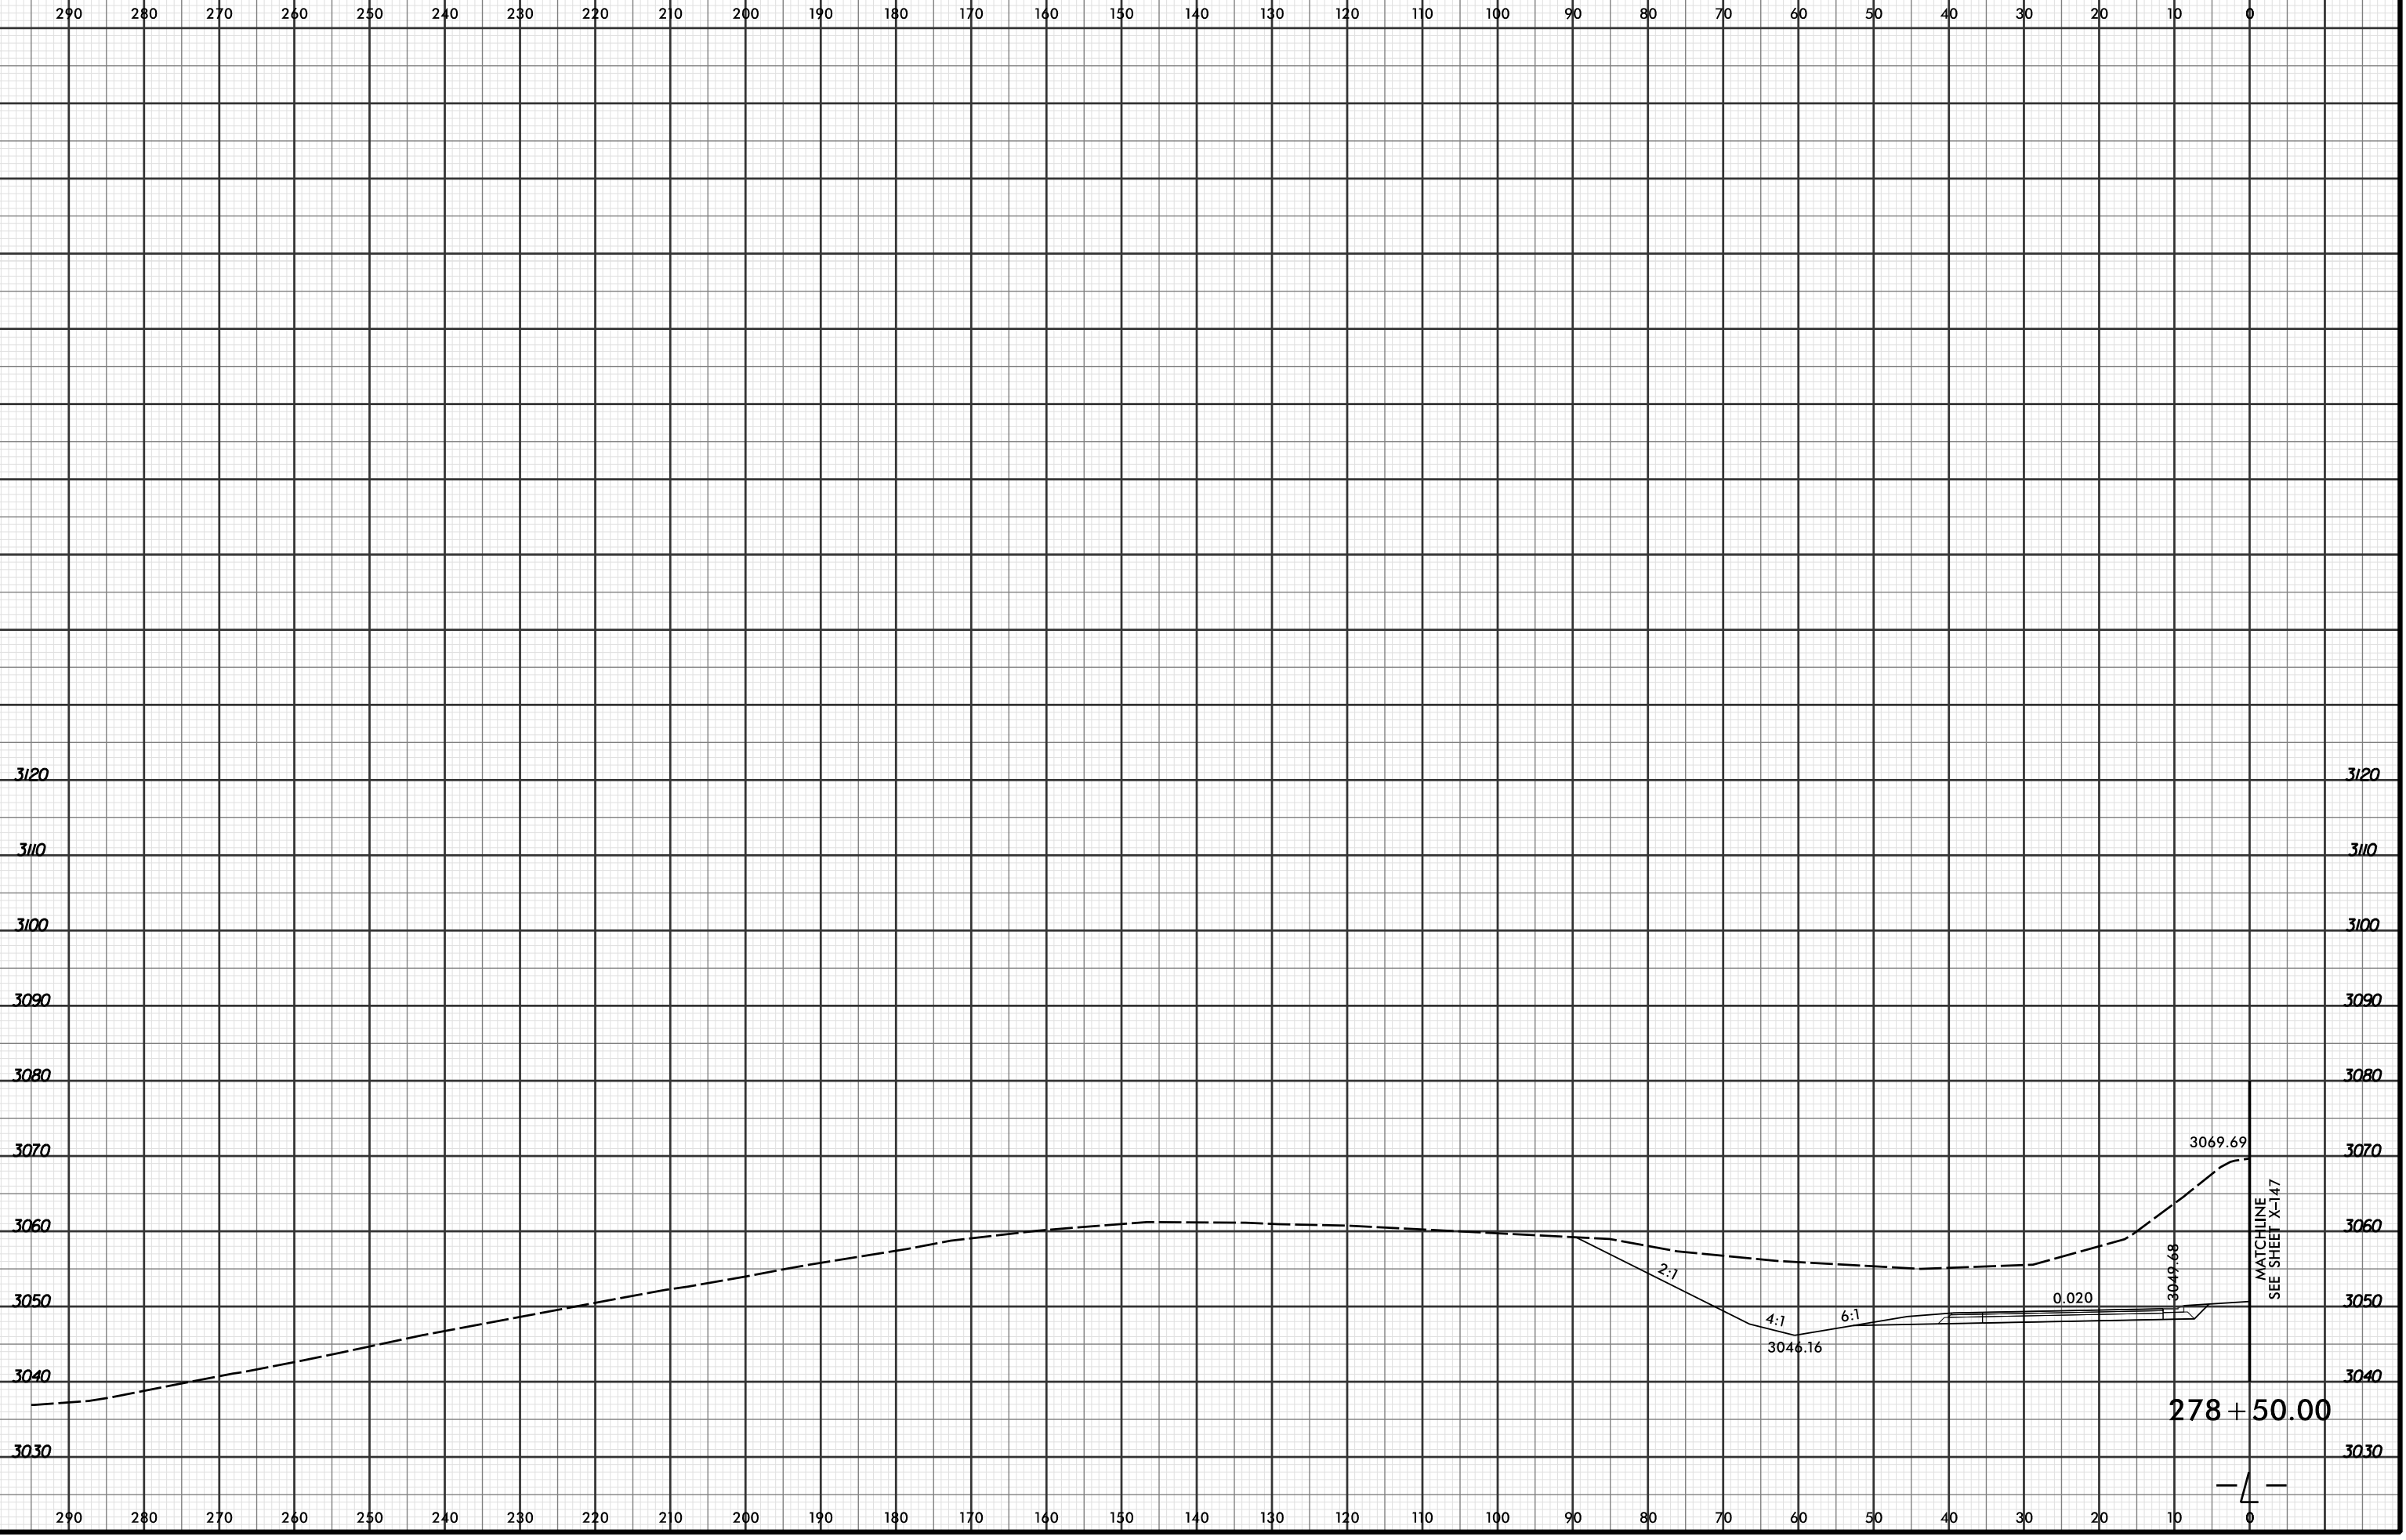

4/19/2016 2:50:08 PM
 R:\PROJECTS\2915C\XPL\R2915C_r.dwg_xpl.L...dgn
 LOCHNER

