


8/23/99



| | |
|---------------------|-----------|
| PROJ. REFERENCE NO. | SHEET NO. |
| R-2915C | X-75 |

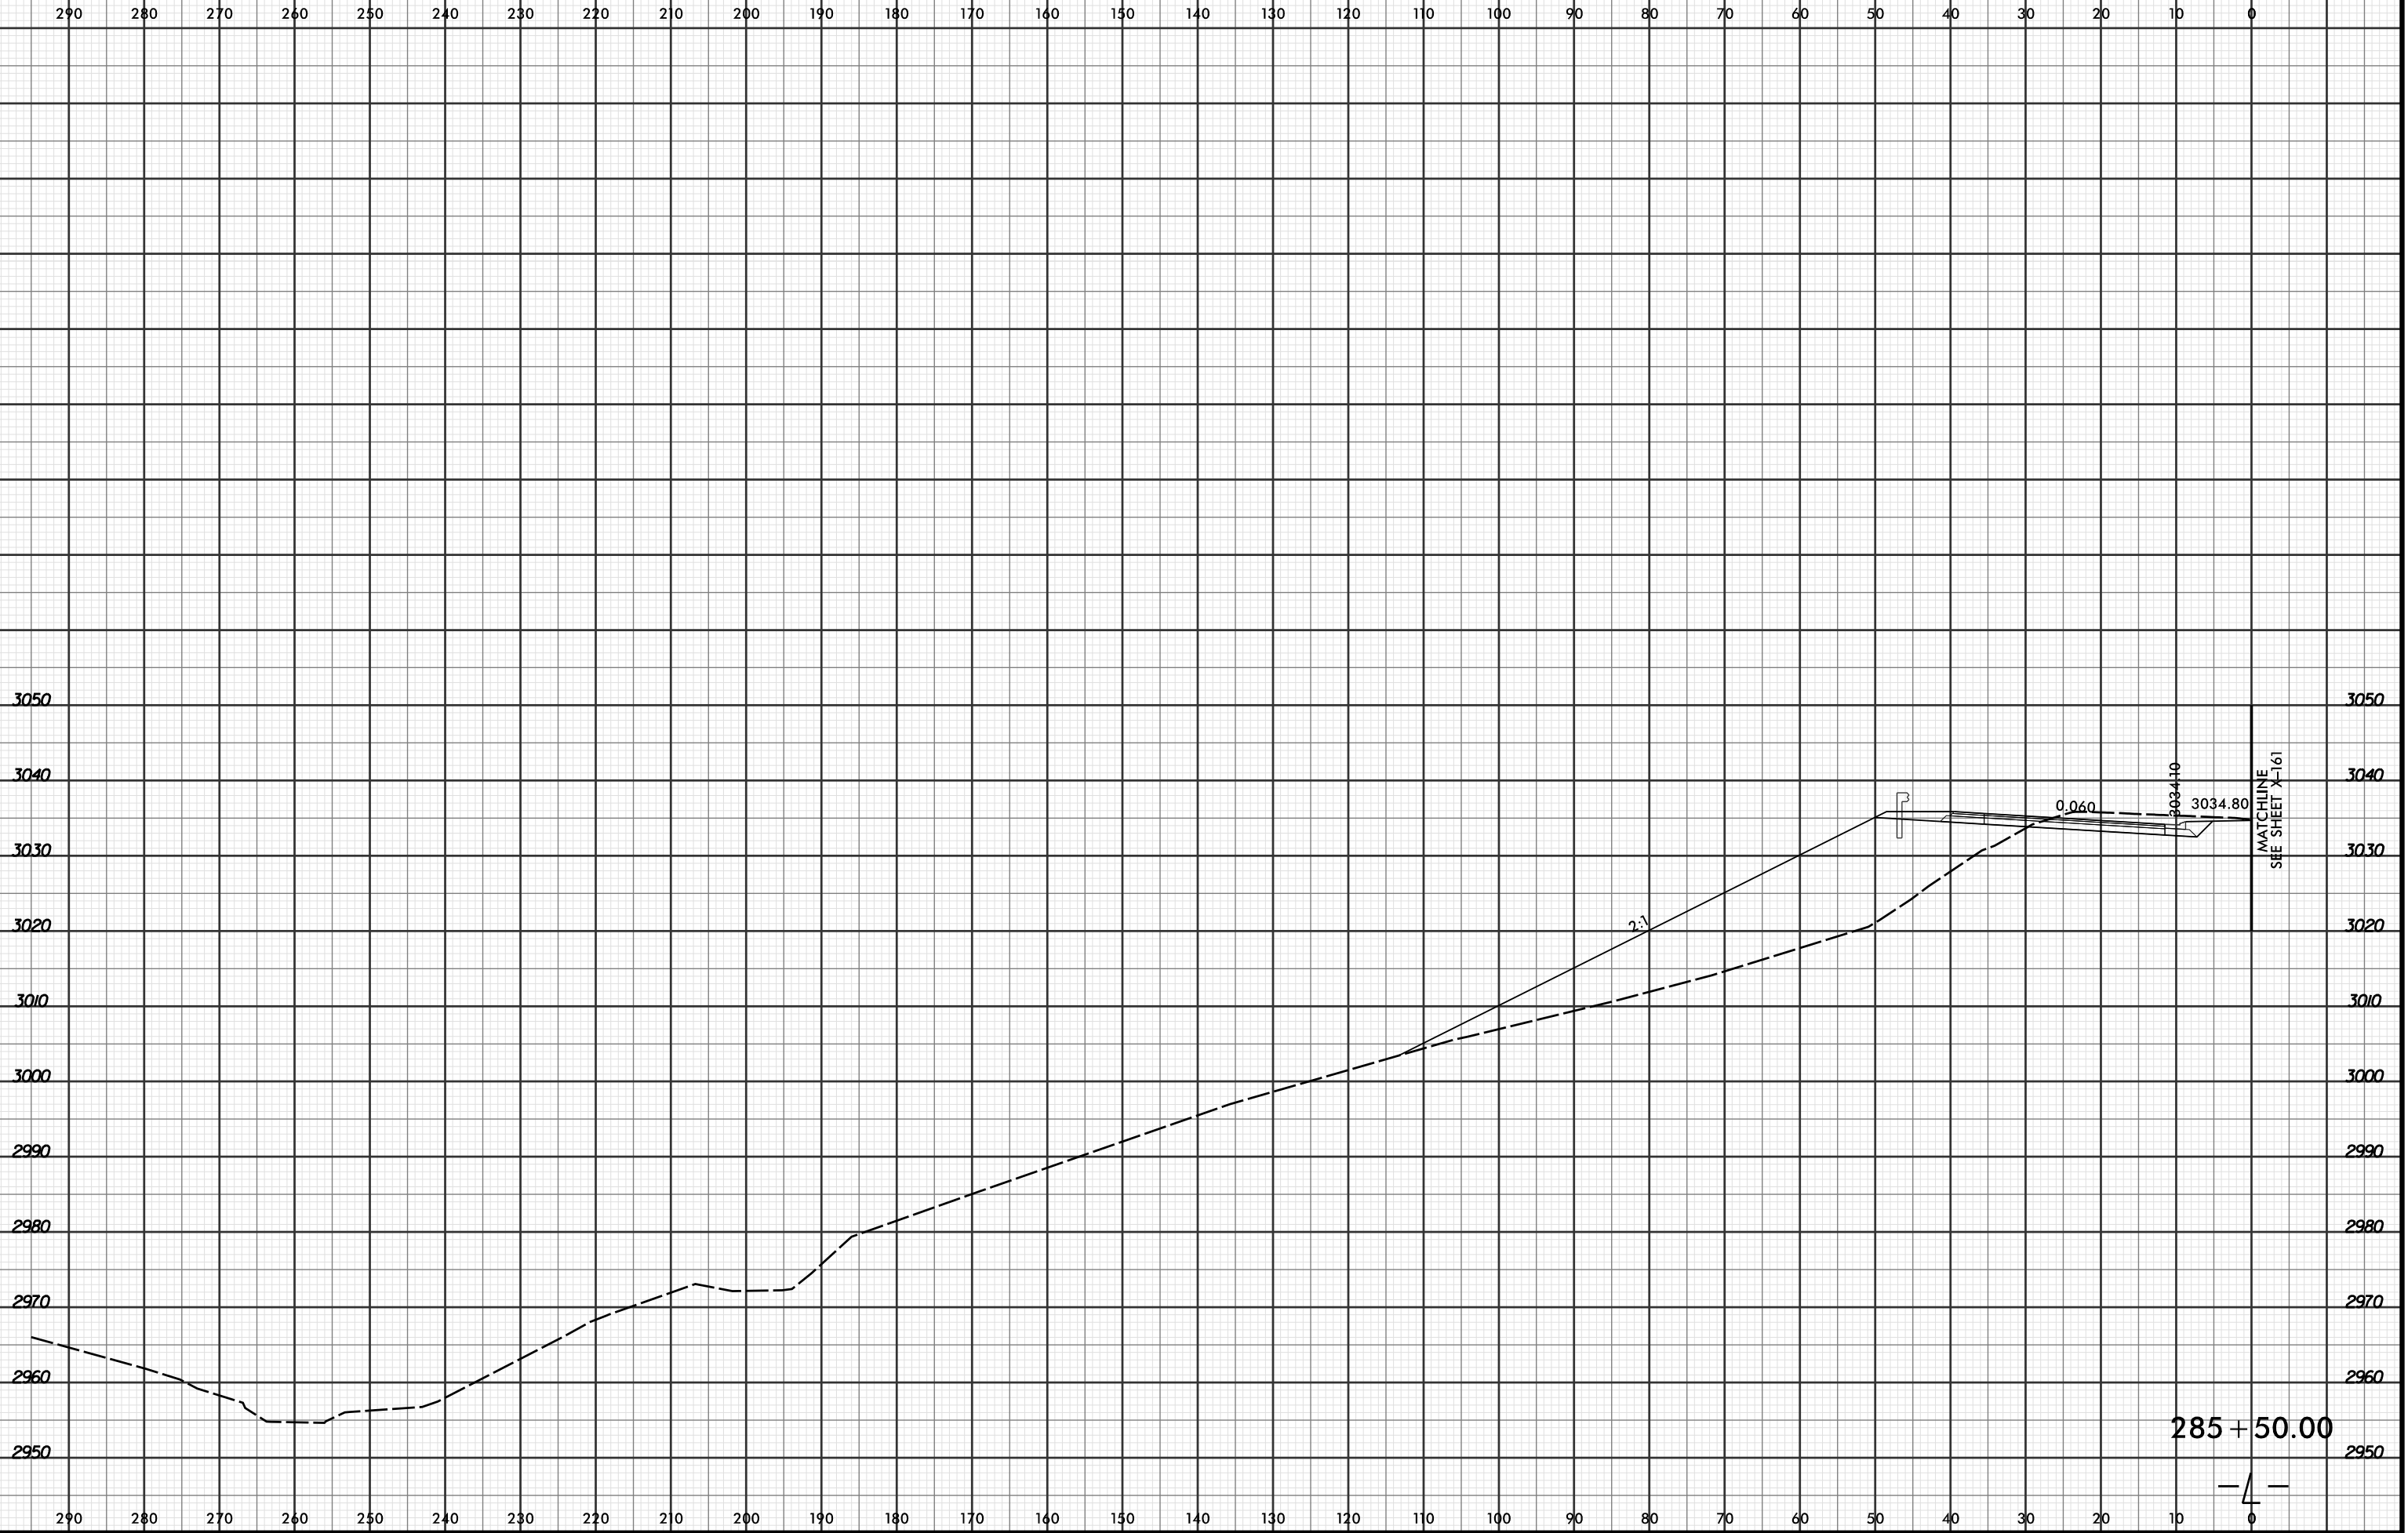

4/19/2016 2:50:45 PM
 R:\PROJECTS\2915C\XPL\2915C_r.dwg_xpl...dgn
 LOCHNER

285 + 50.00

